




front elevation (16th AVENUE)
 SCALE: 3/16" = 1'-0"

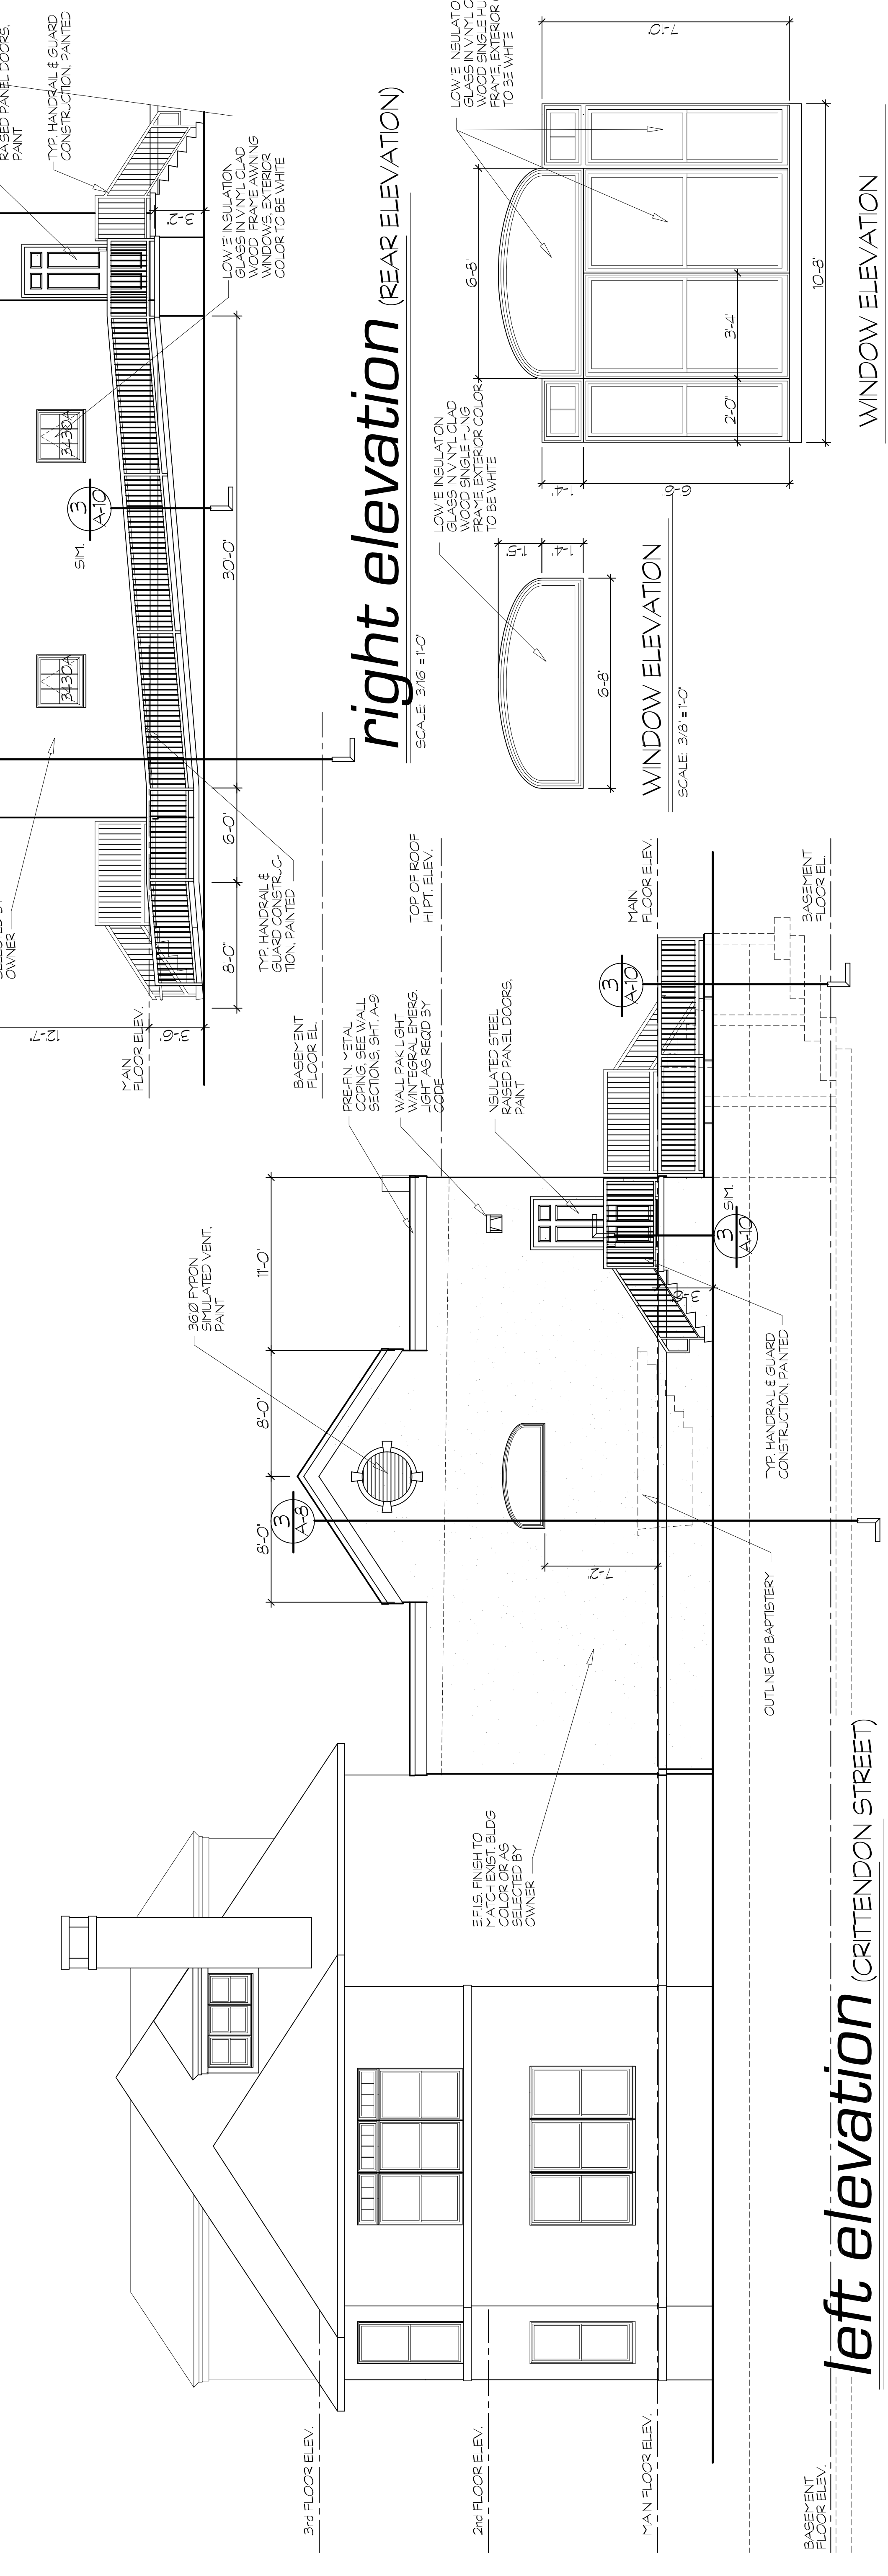


left elevation (CRITTENDON STREET)
 SCALE: 3/16" = 1'-0"

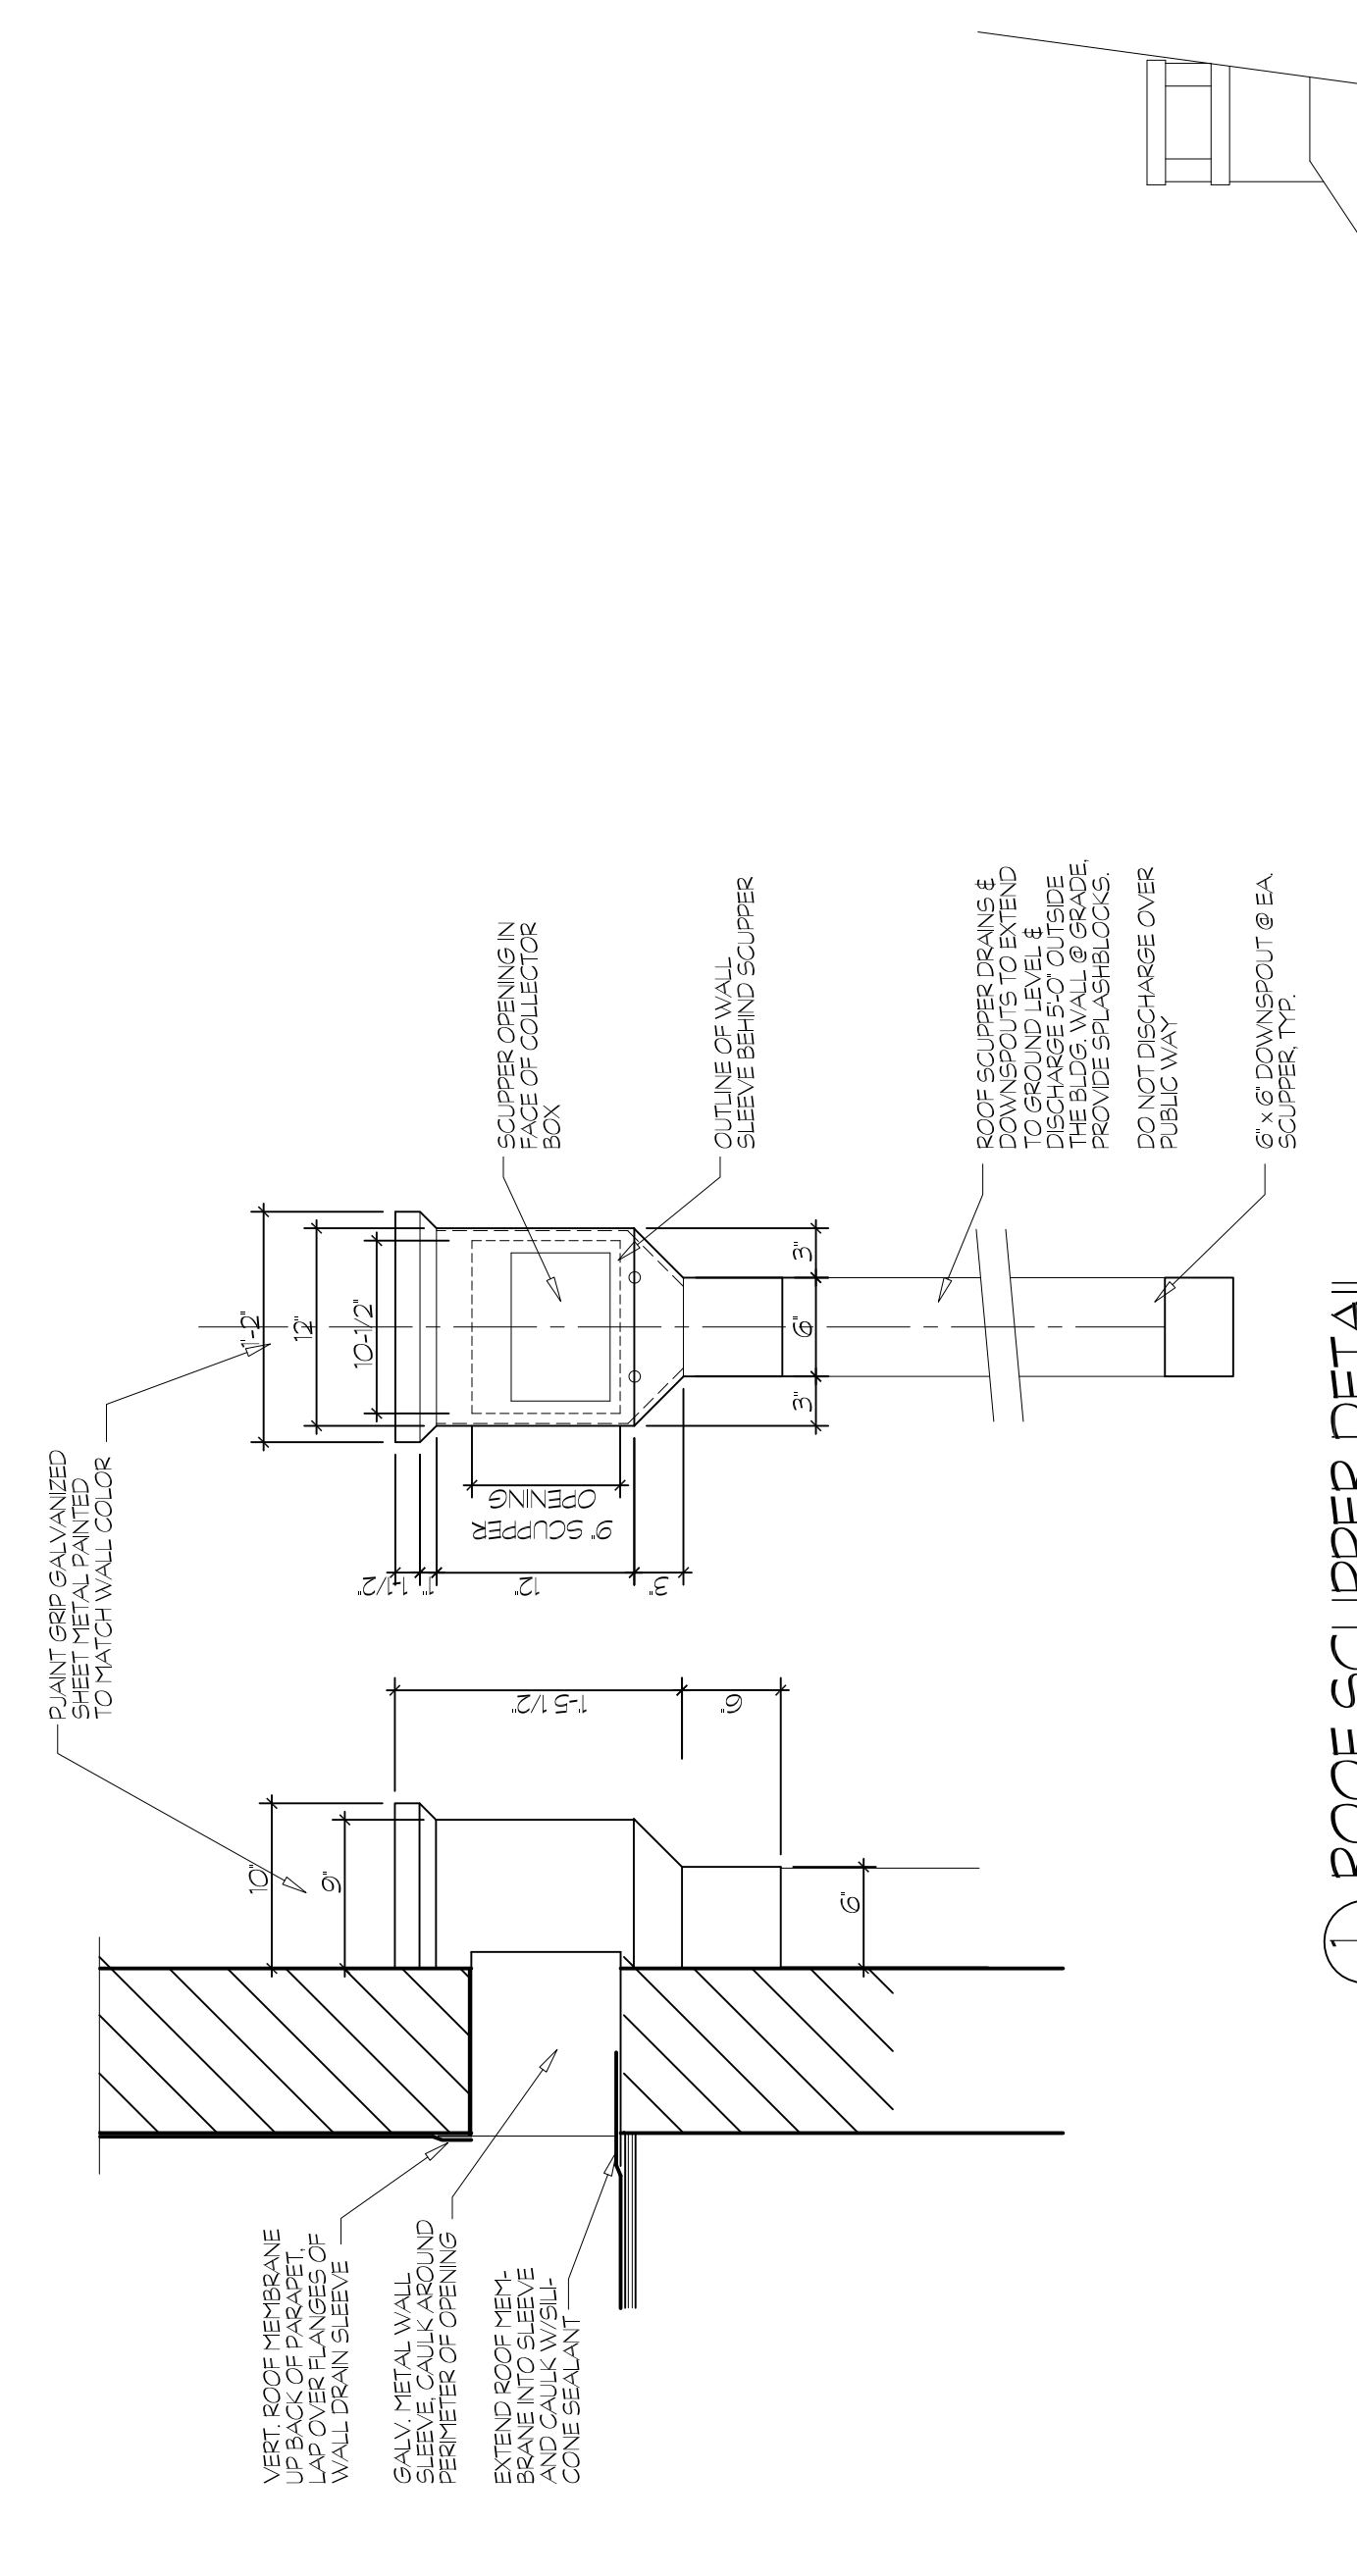

ROOF SCUPPER DETAIL
 SCALE: 1" = 1'-0"

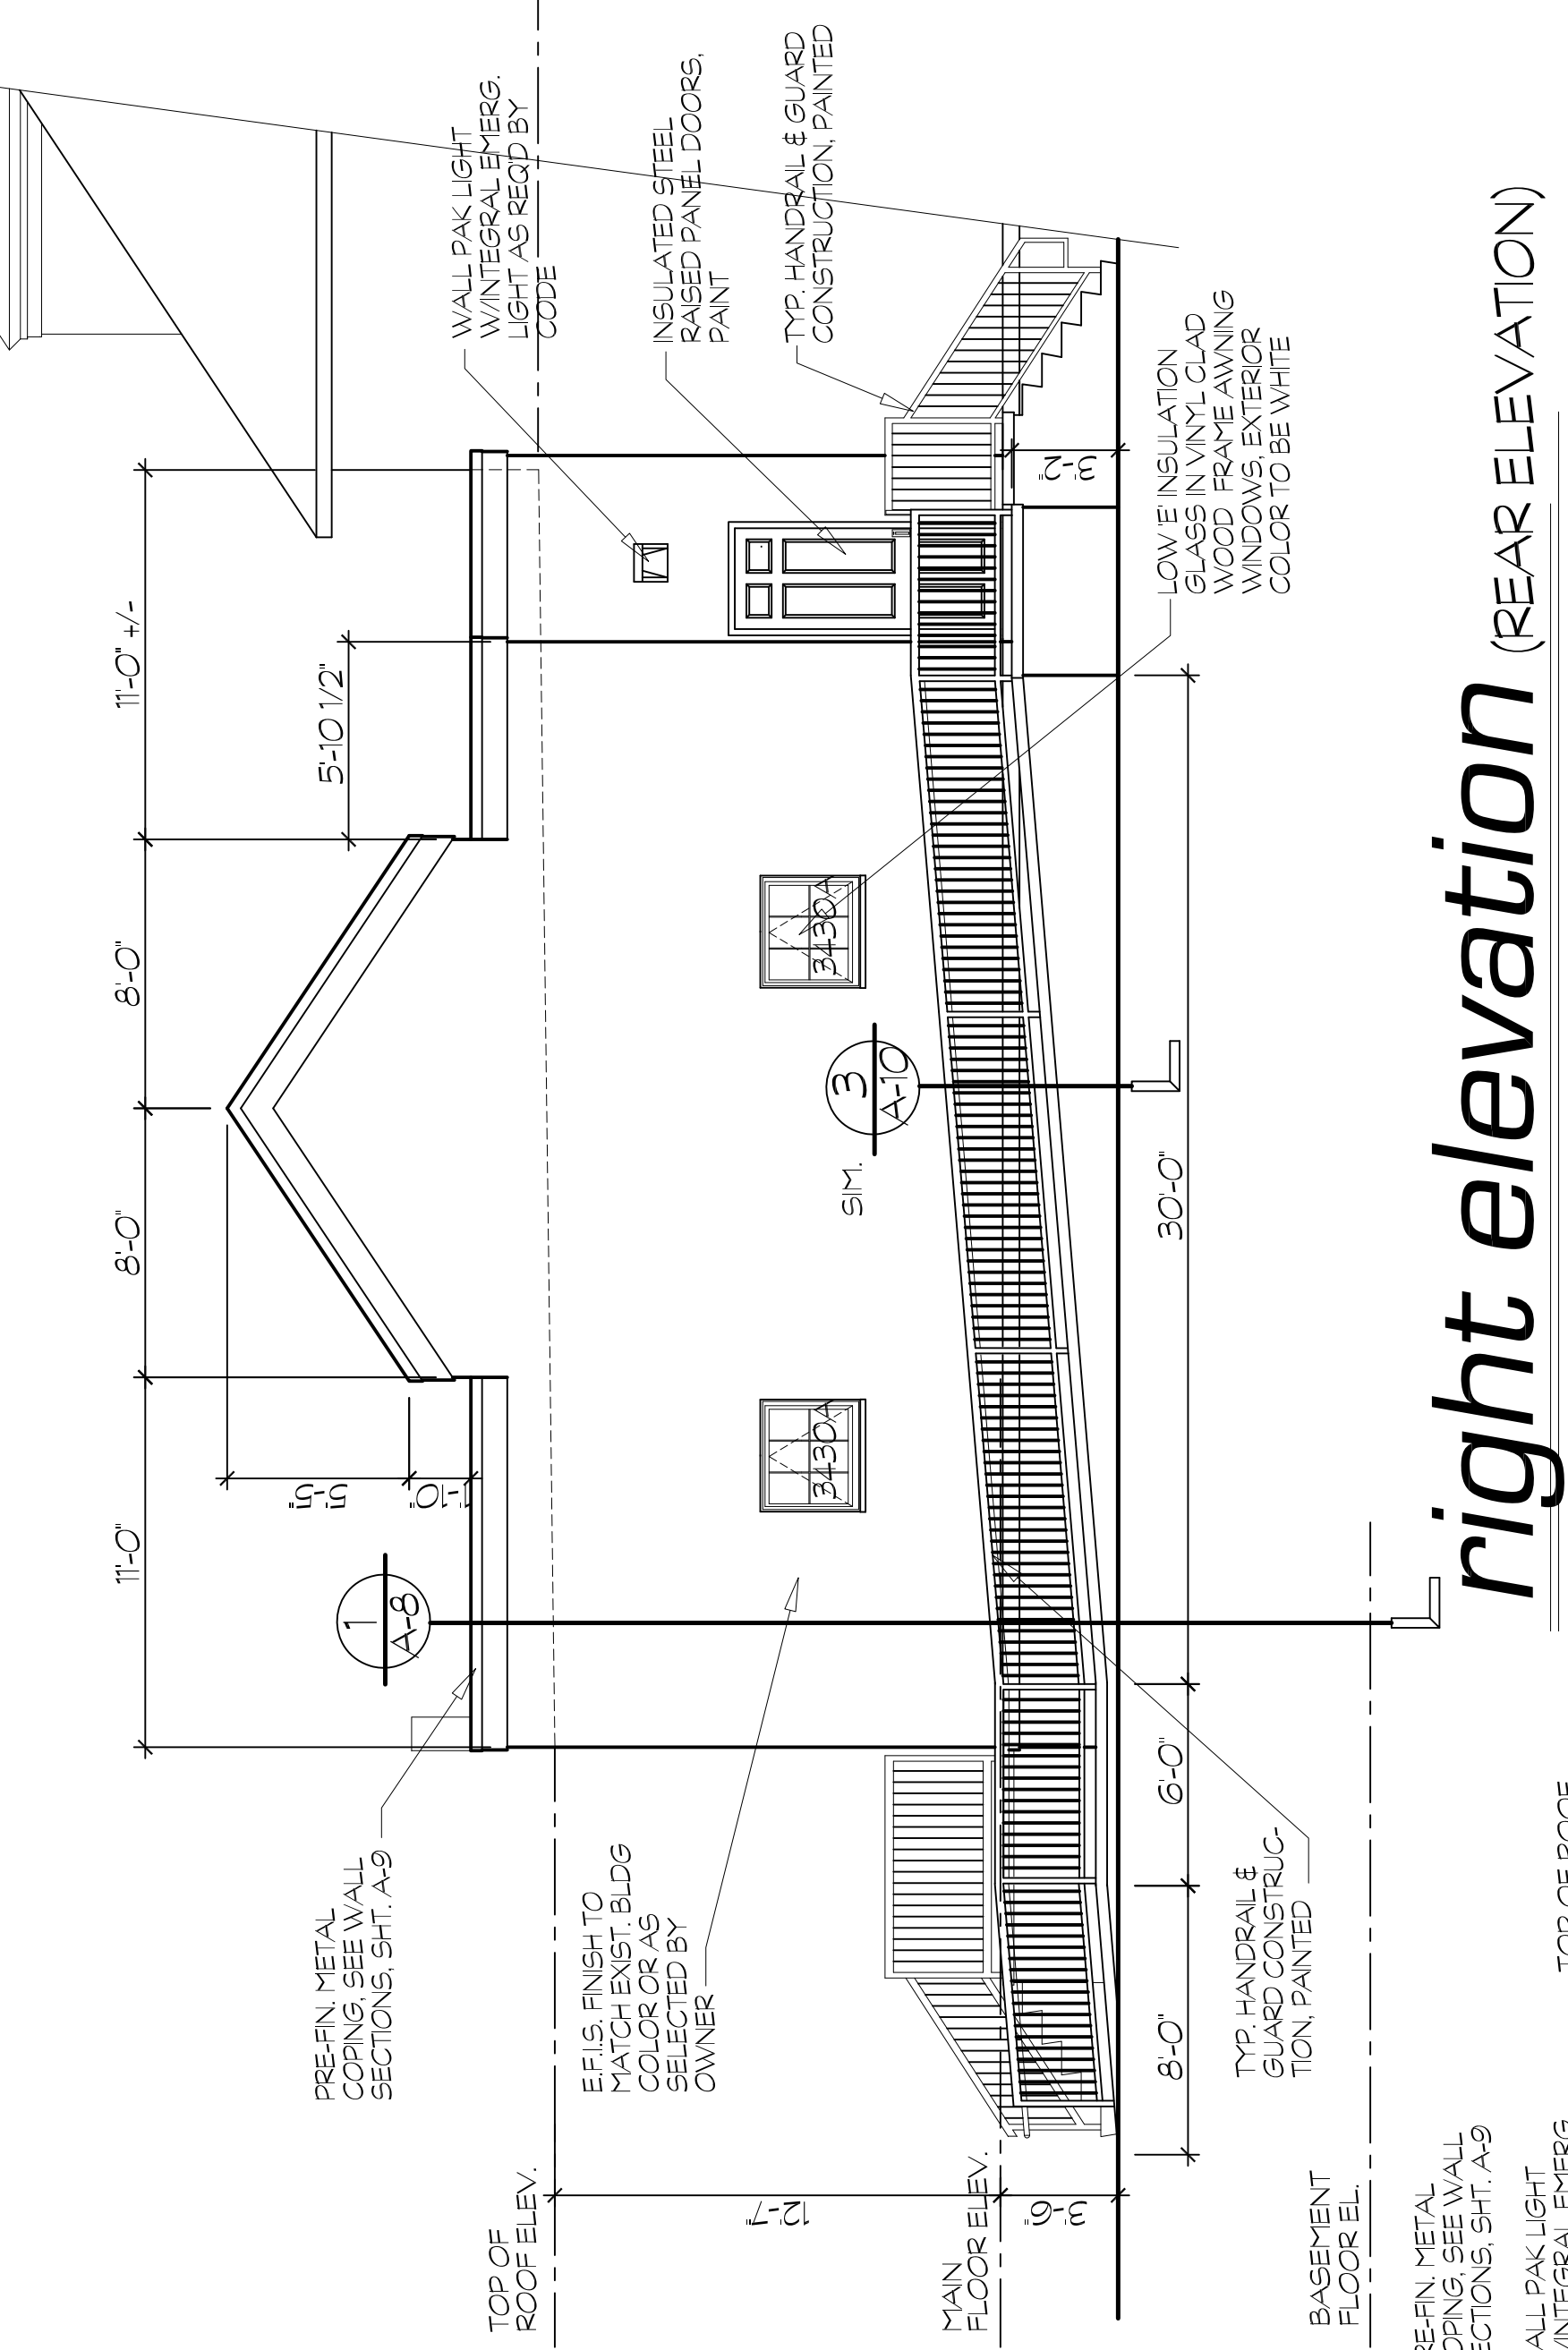

right elevation (REAR ELEVATION)
 SCALE: 3/16" = 1'-0"

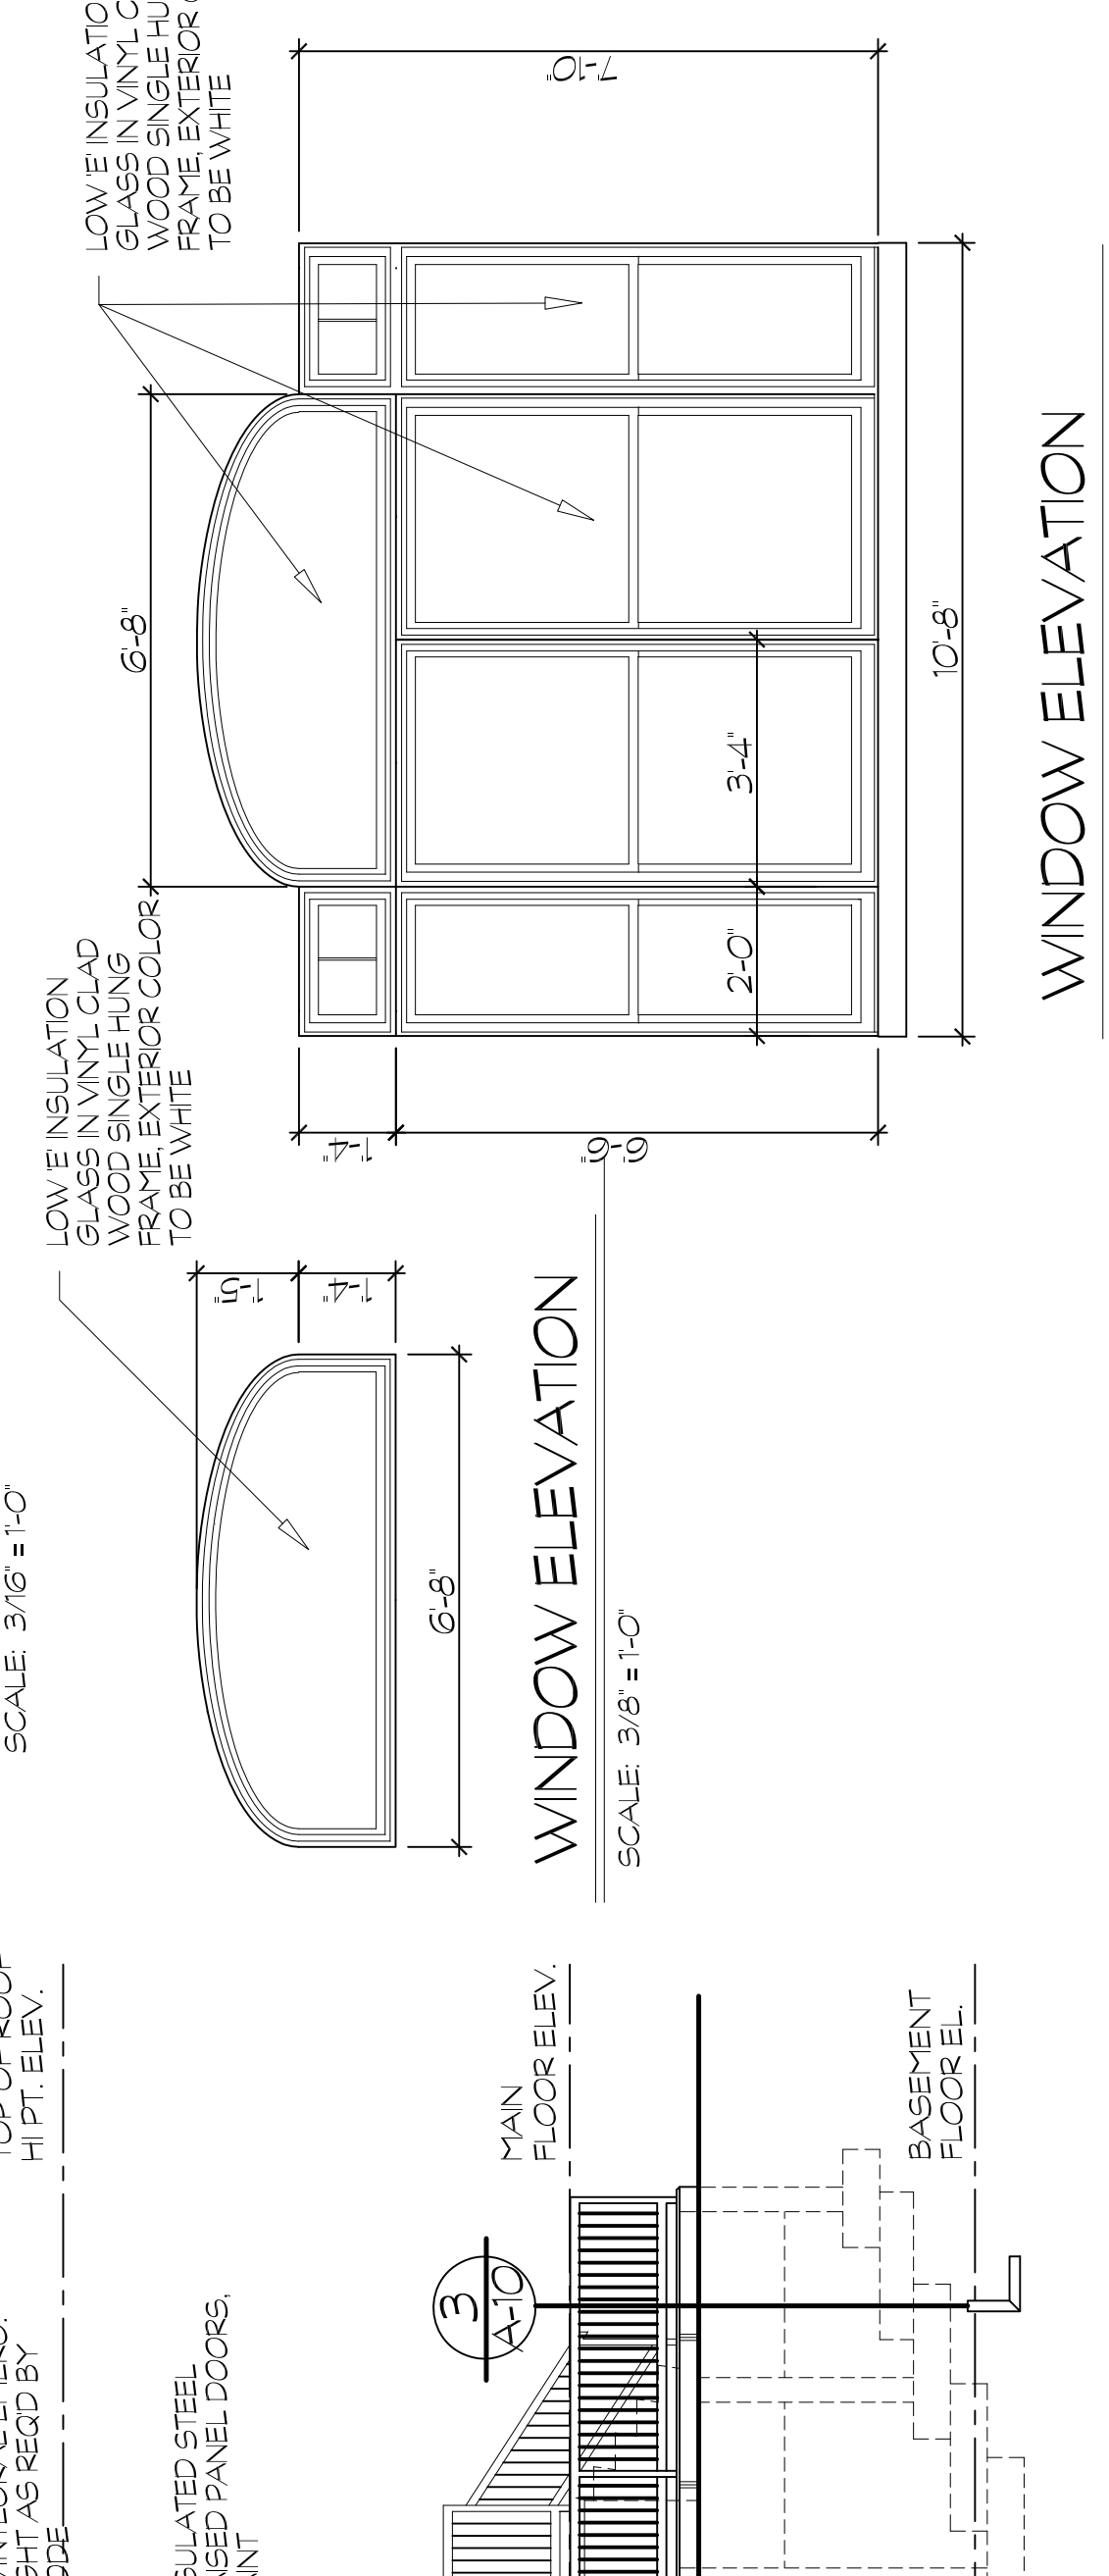

WINDOW ELEVATION
 SCALE: 3/16" = 1'-0"