




3 BAPTISTERY SECTION
SCALE: 1/2" = 1'-0"

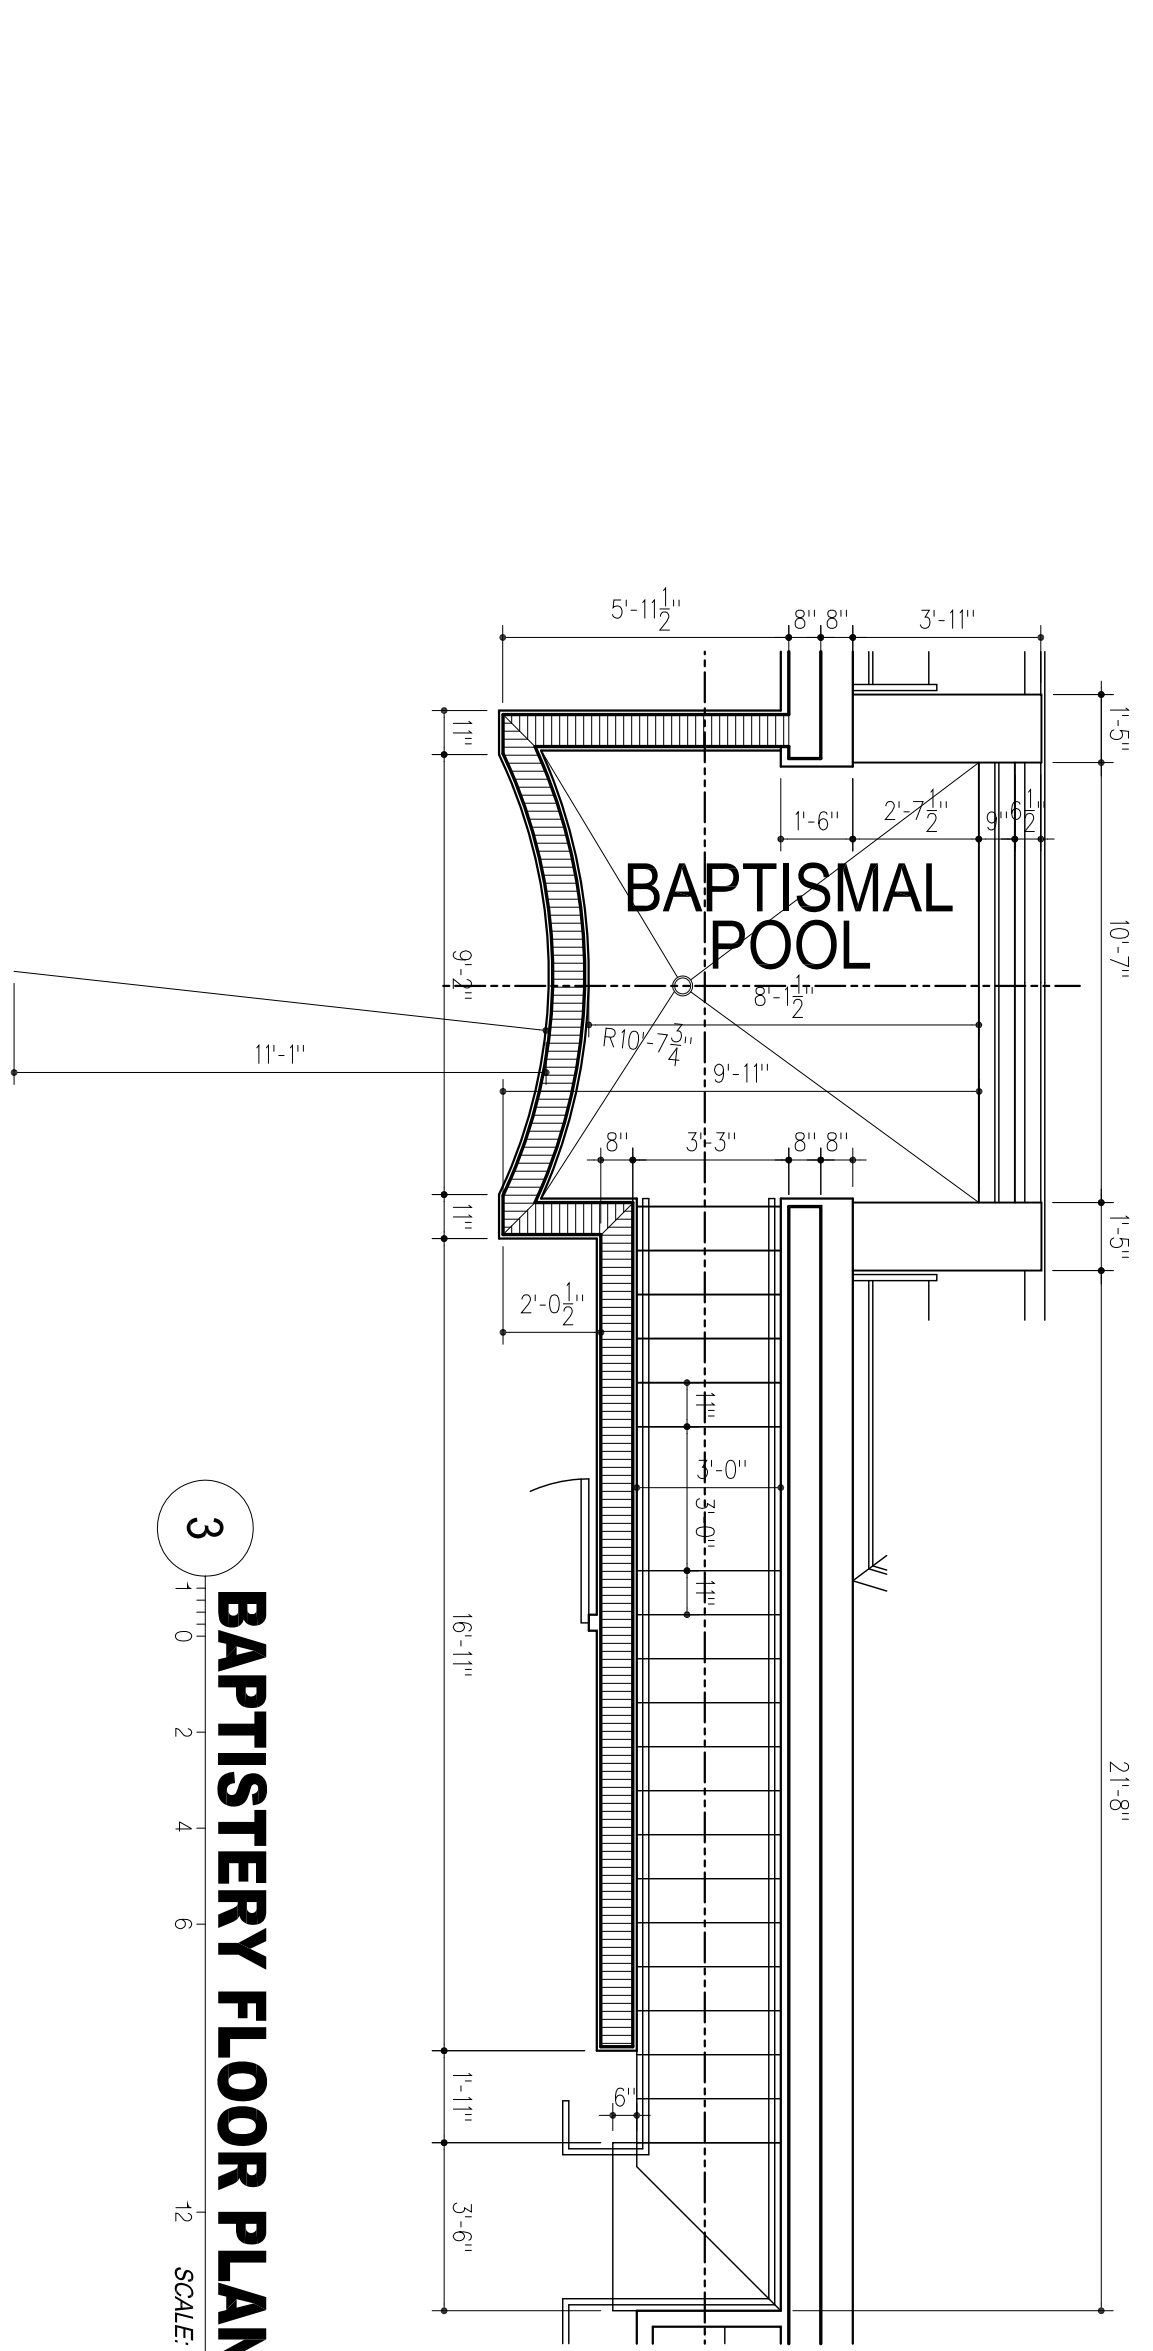

3 BAPTISTERY FLOOR PLAN
SCALE: 1/4" = 1'-0"

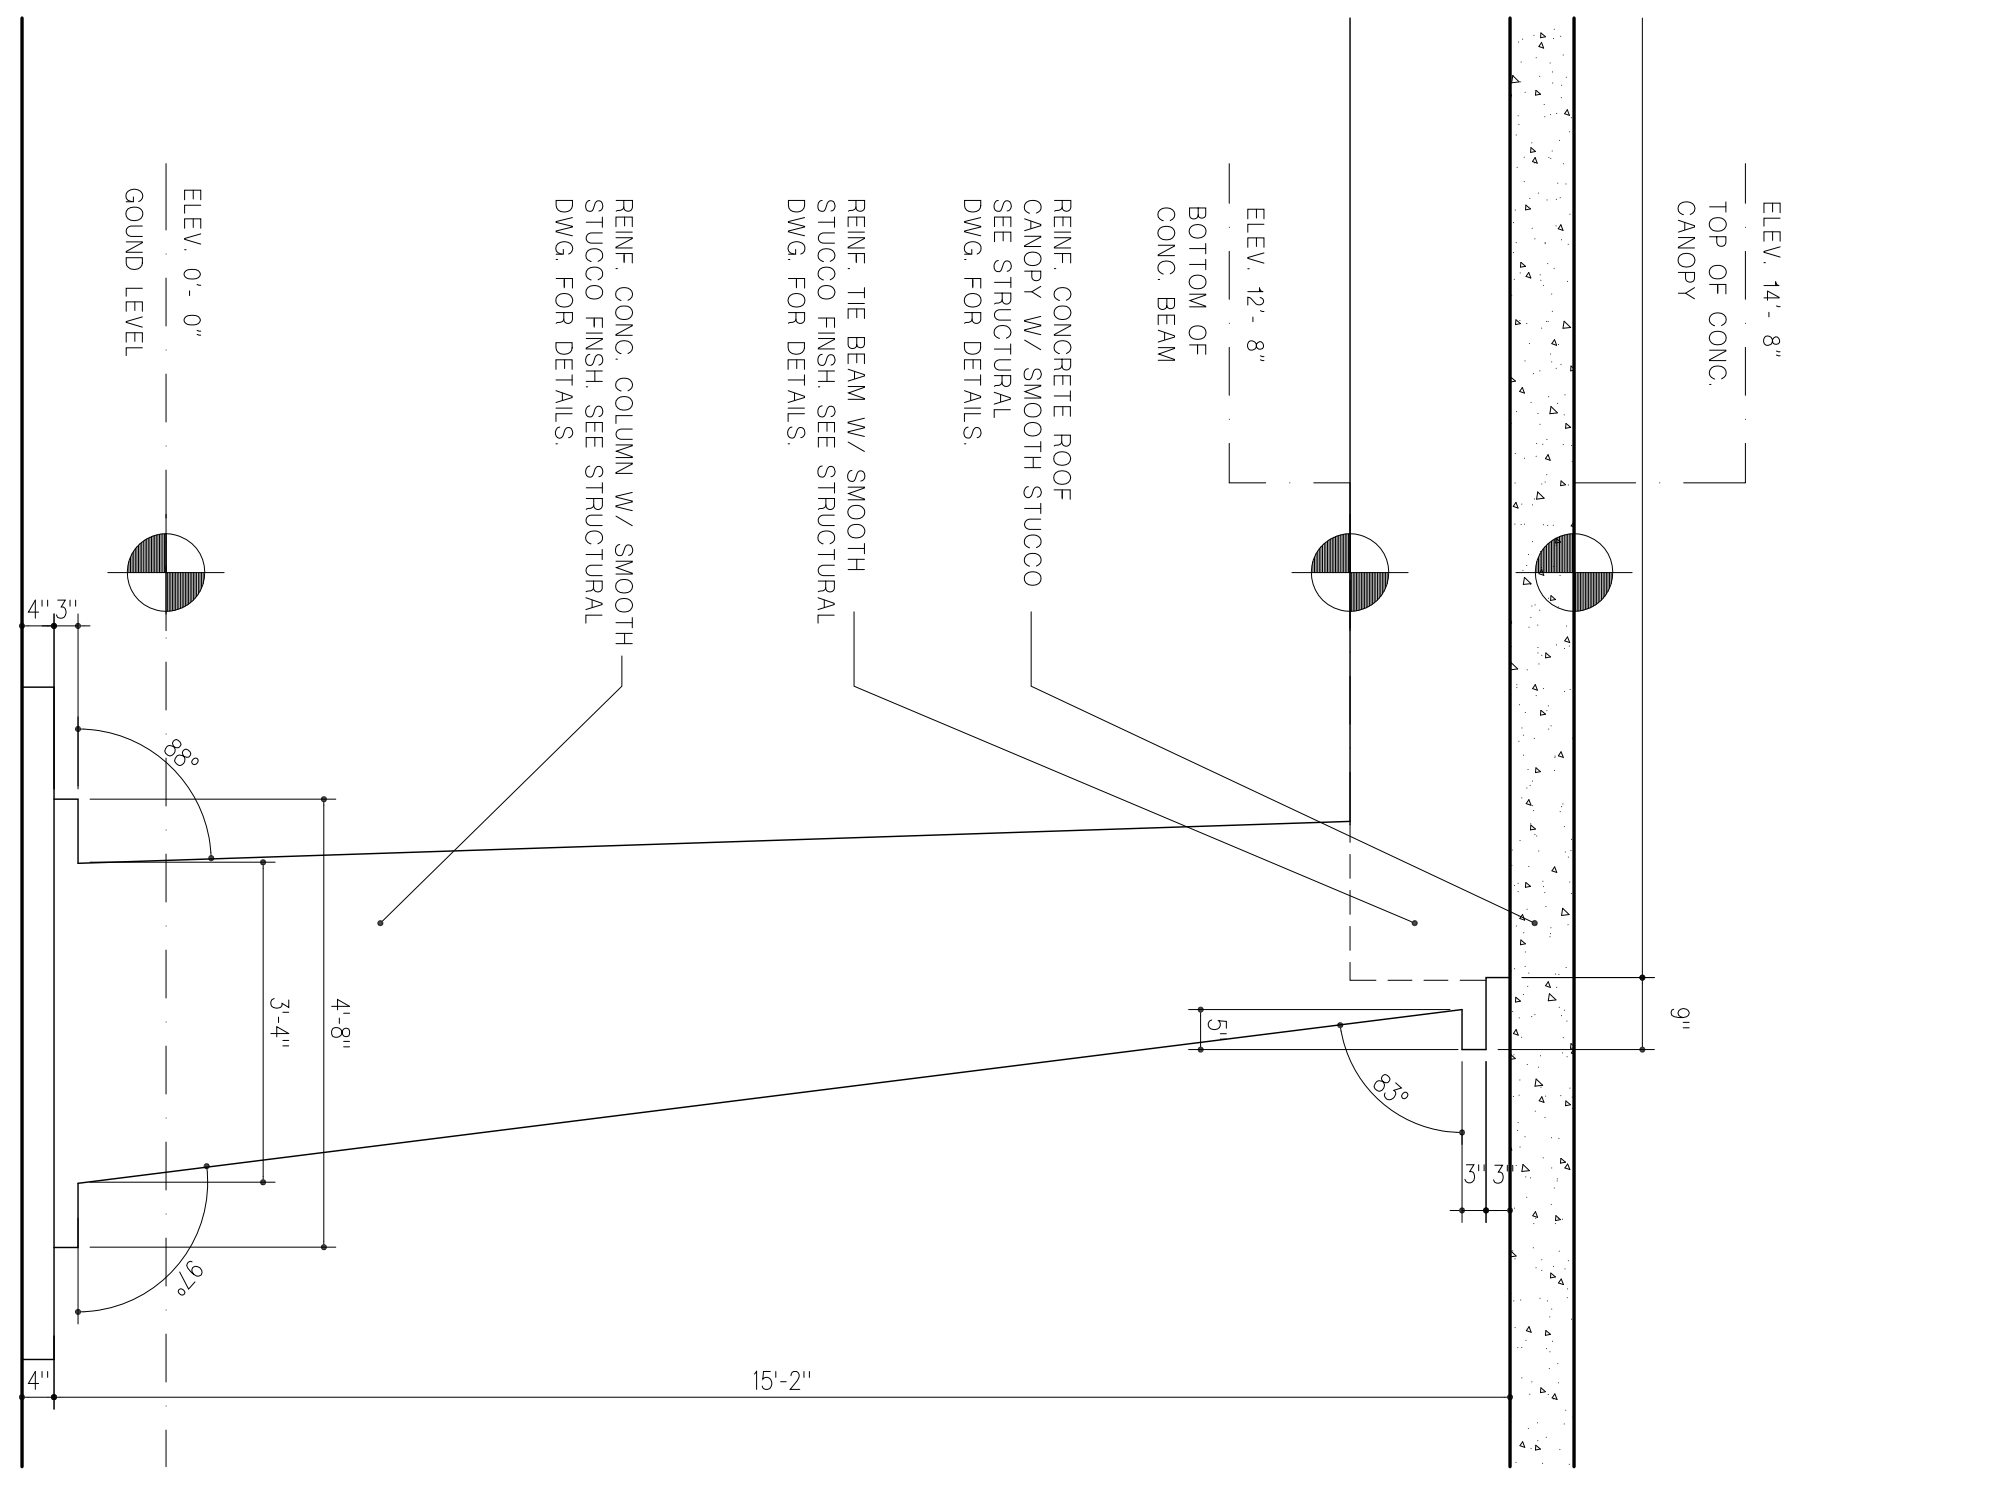

2 COLUMN 2
SCALE: 1/2" = 1'-0"

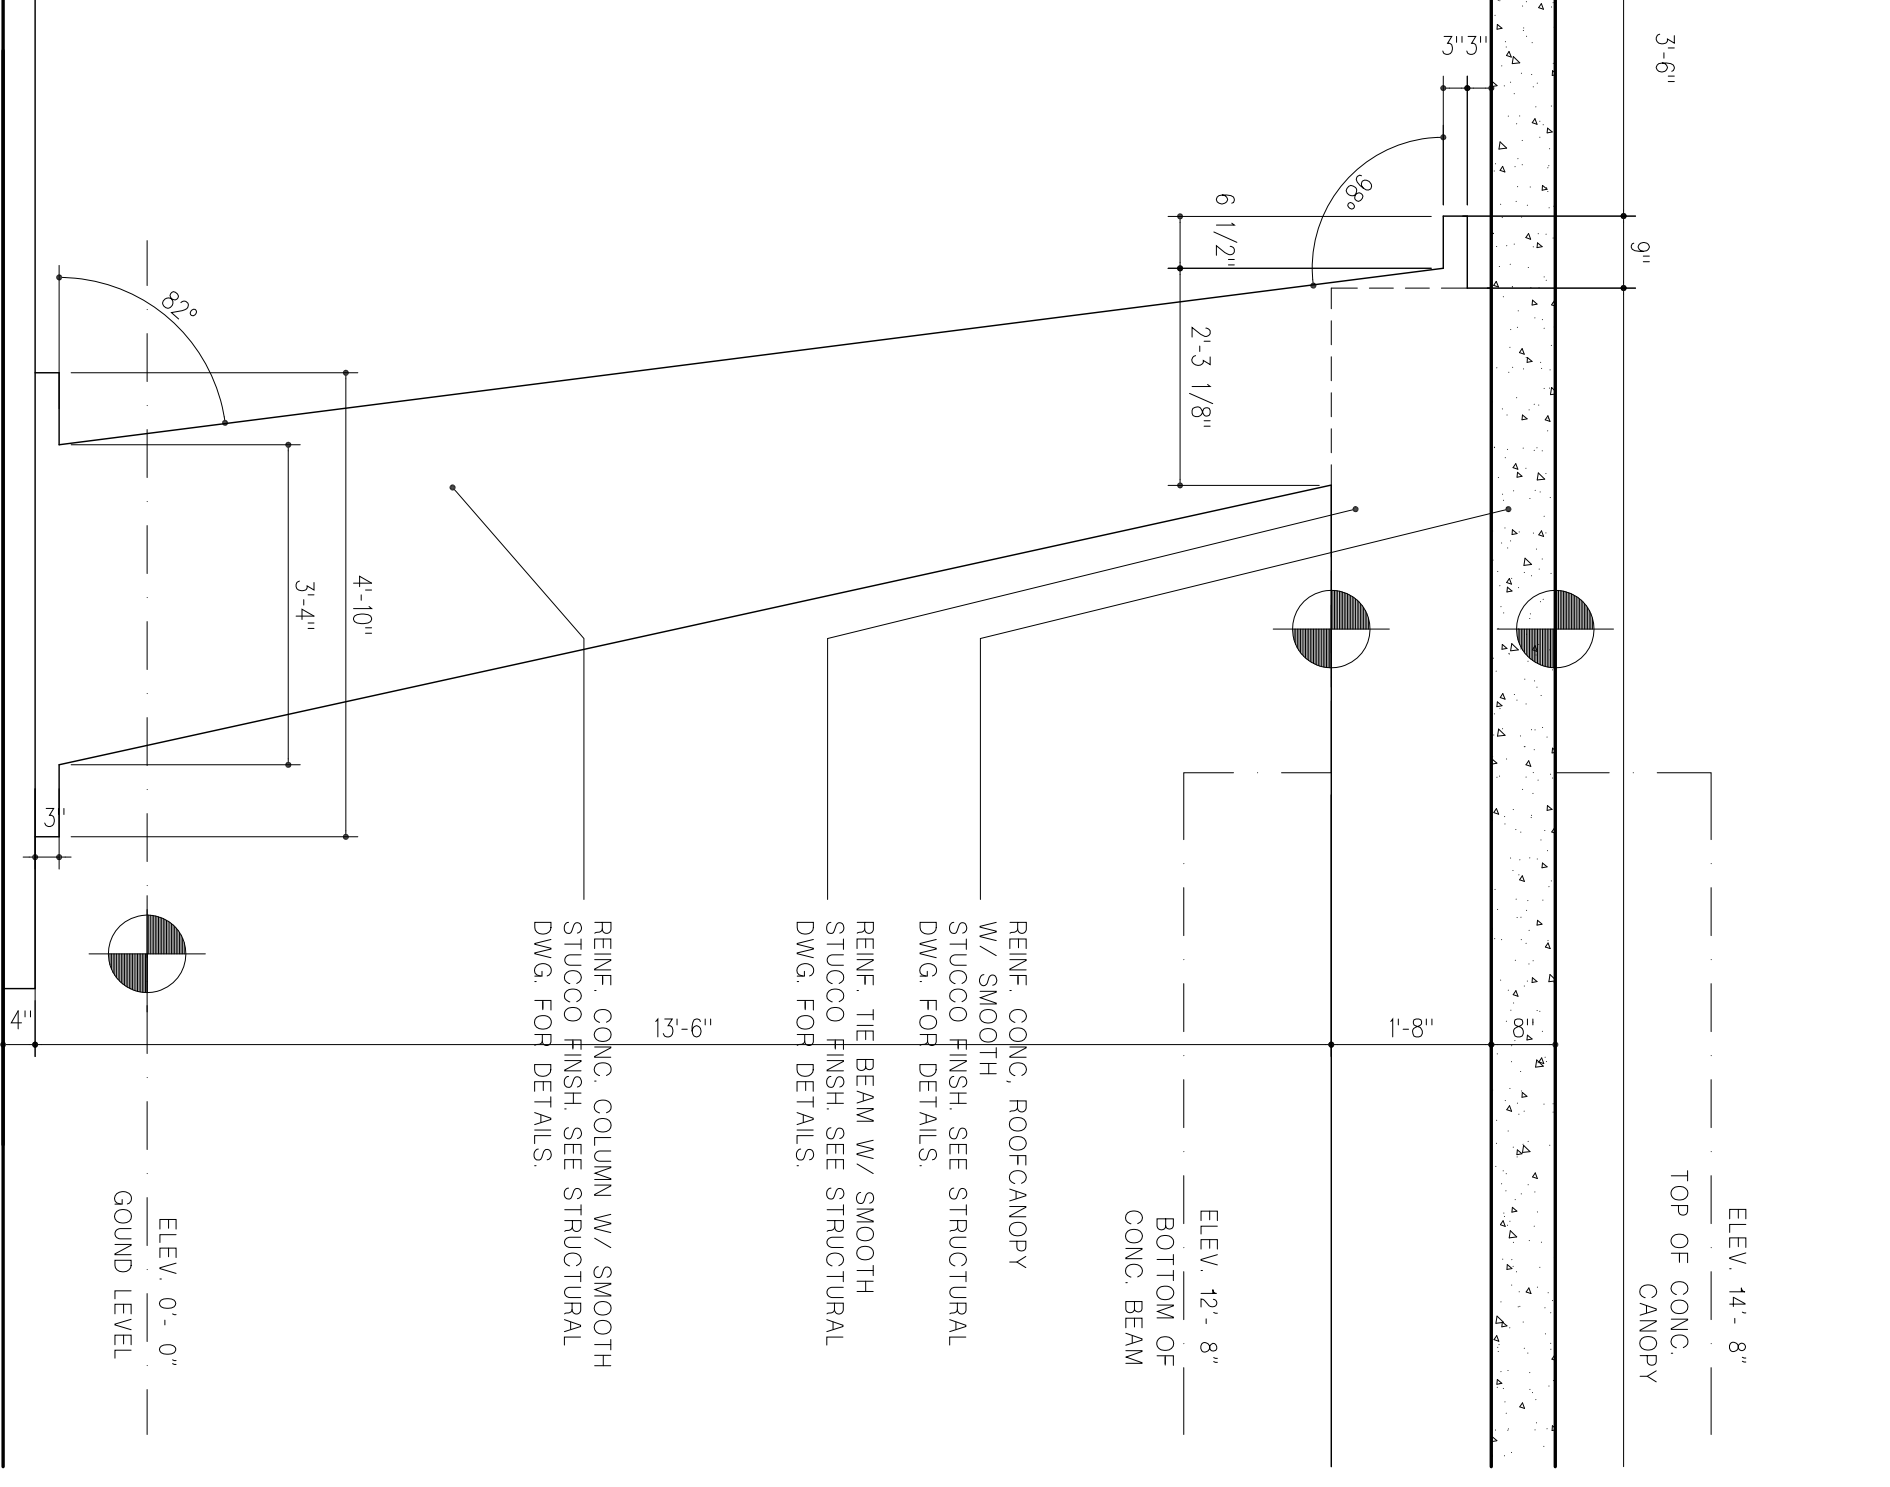

1 COLUMN 1
SCALE: 1/2" = 1'-0"