

34' Women Baby

FIRST FLOOR PLAN


SCALE: 1/8" = 1'-0"

NOTE:

ALL DOORS (EXCEPT CLOSET DOORS) ARE 36" MINIMUM WIDE

3 HOUR FIRE RATING Design #U904 (see page A10)


Next Door Tenant - # 8568
IGLESIA cristiana Maranatha
Offices For Church

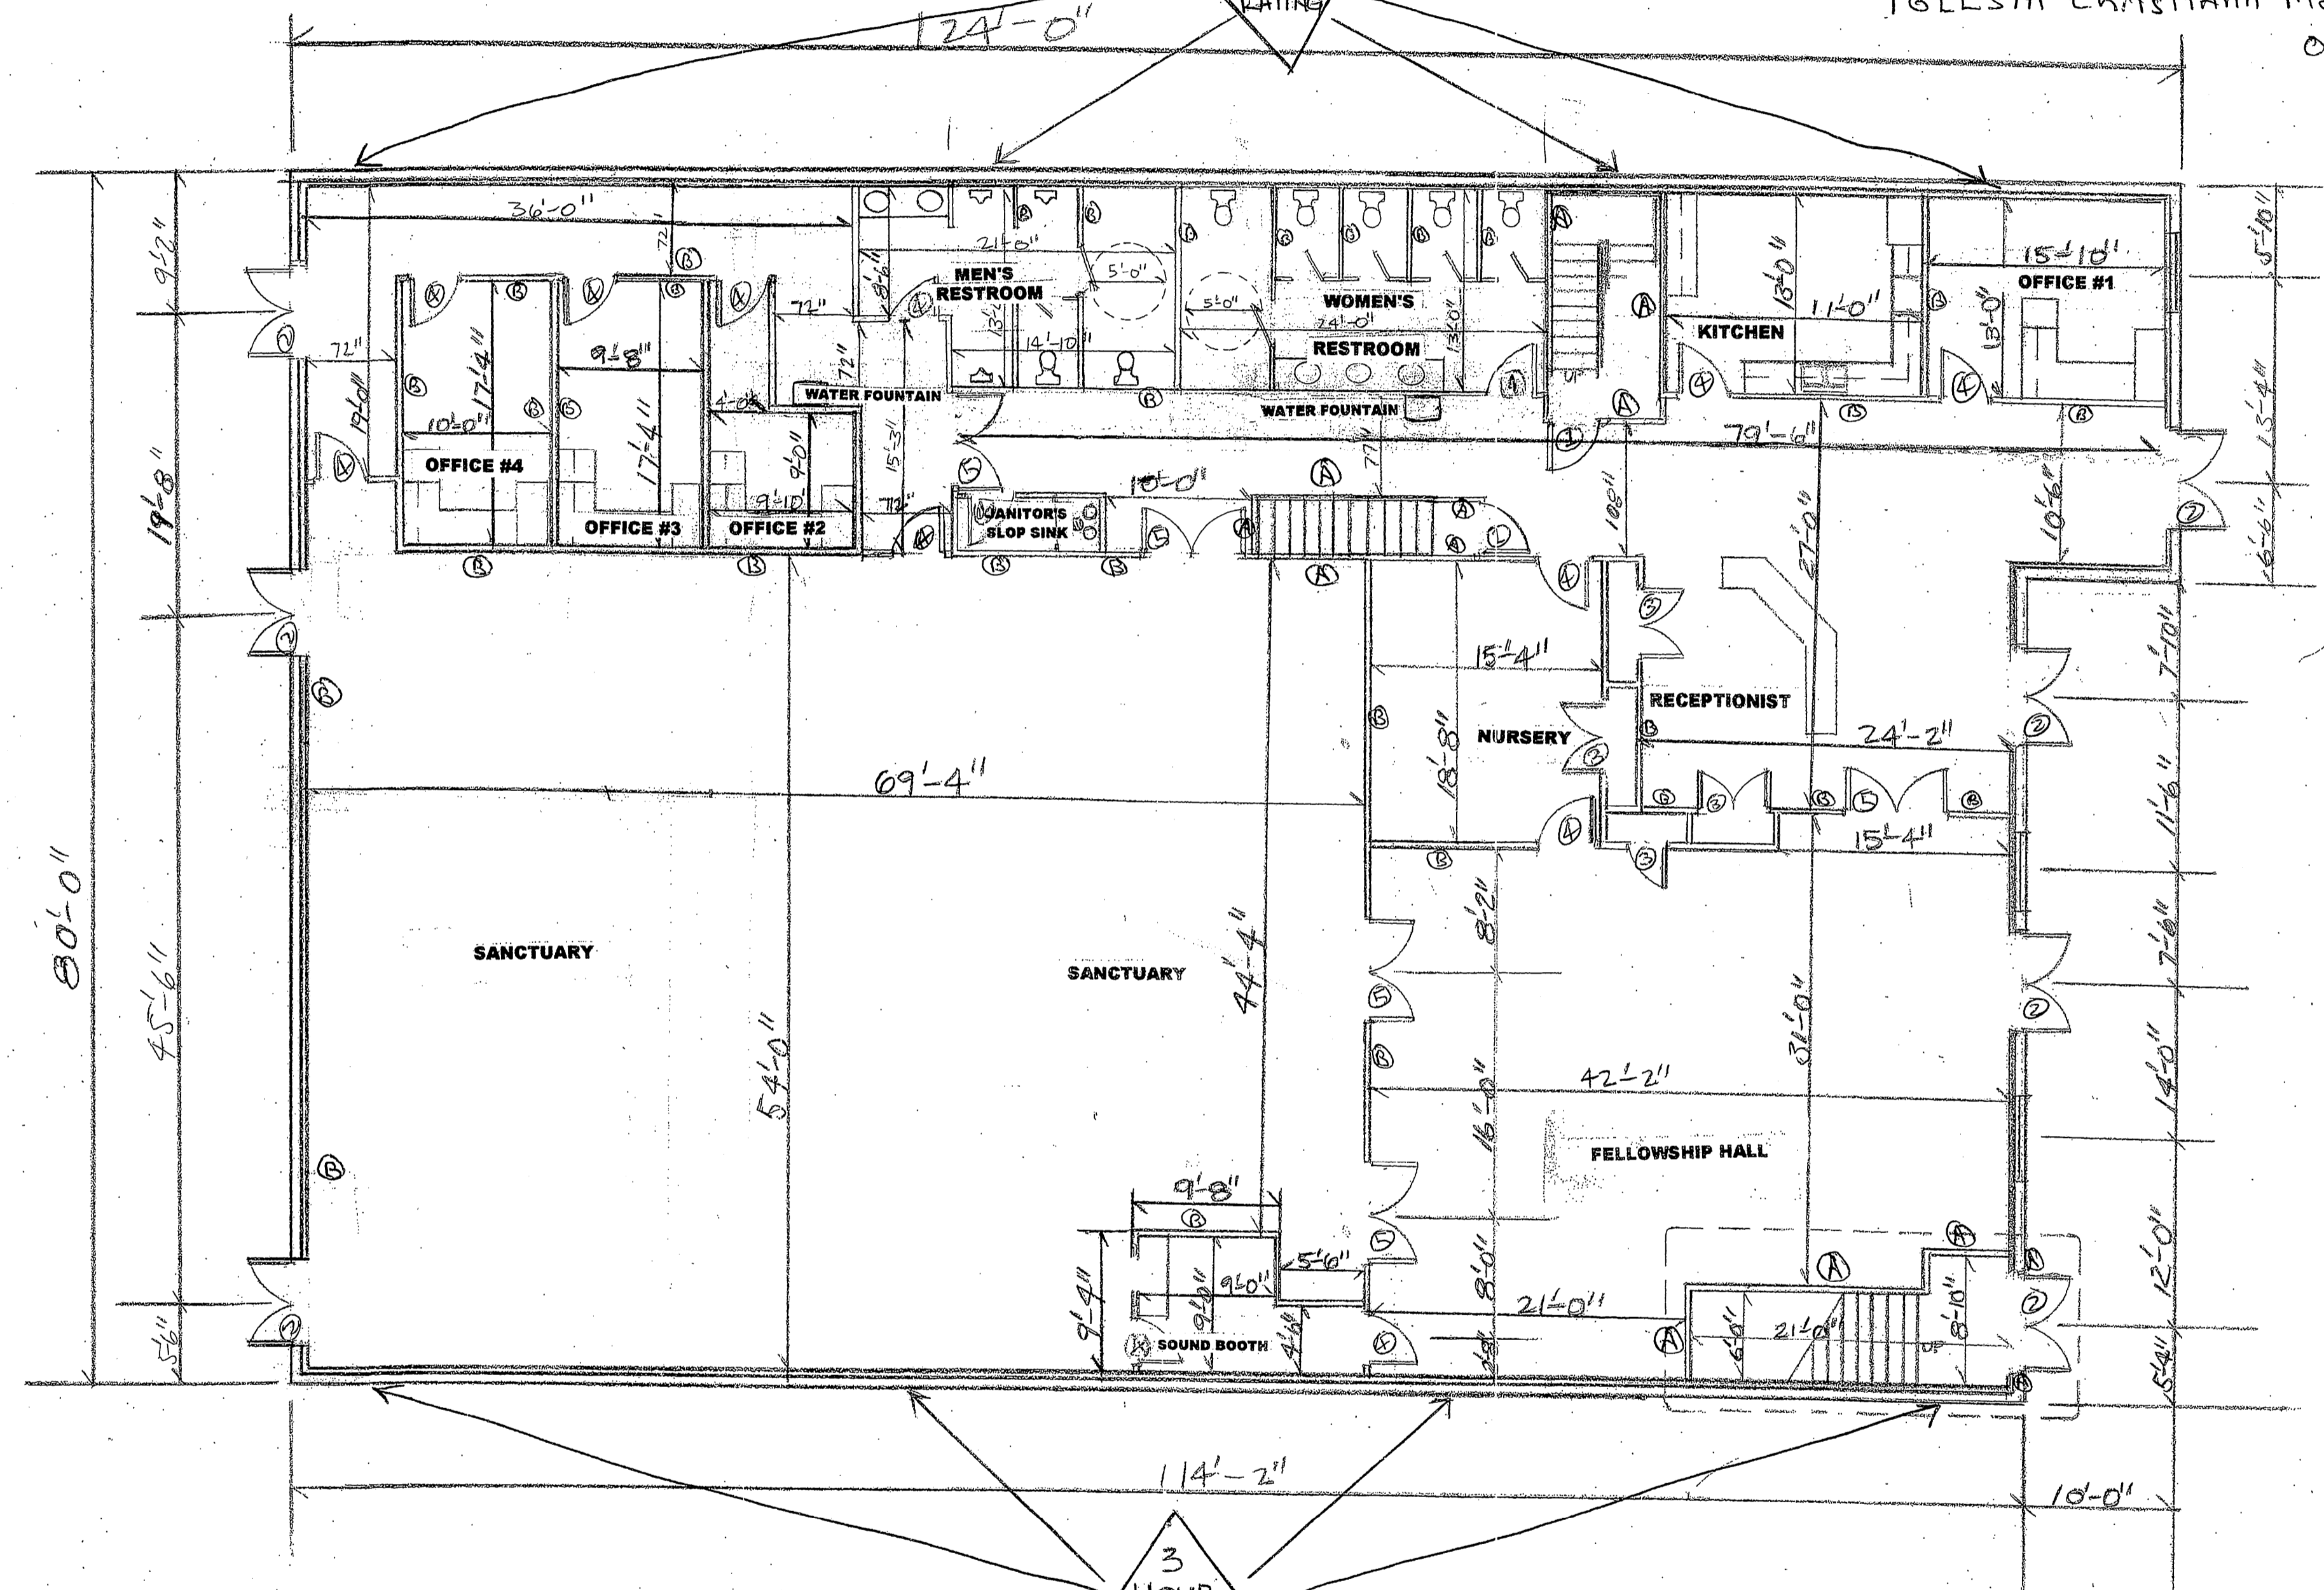

Wall type key O Bor A
B see page A9
A see page A10

3 HOUR FIRE RATING Design #U904 (see page A10)

Next Door Tenant - # 8574 - A+E Believers (Package Delivery Service)

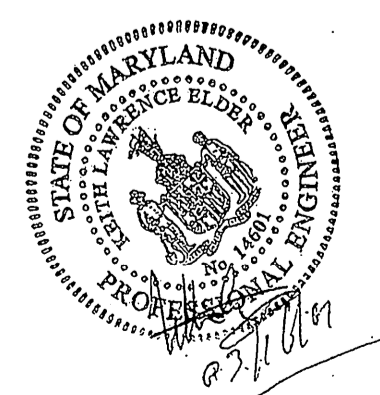

A.1 FIRST FLOOR PLAN	
REVISION #3	DATE OCTOBER 31, 2007
SHEET NO.	
A.2	