



WALL SECTIONS

SCALE: $\frac{3}{4}'' = 1'-0''$

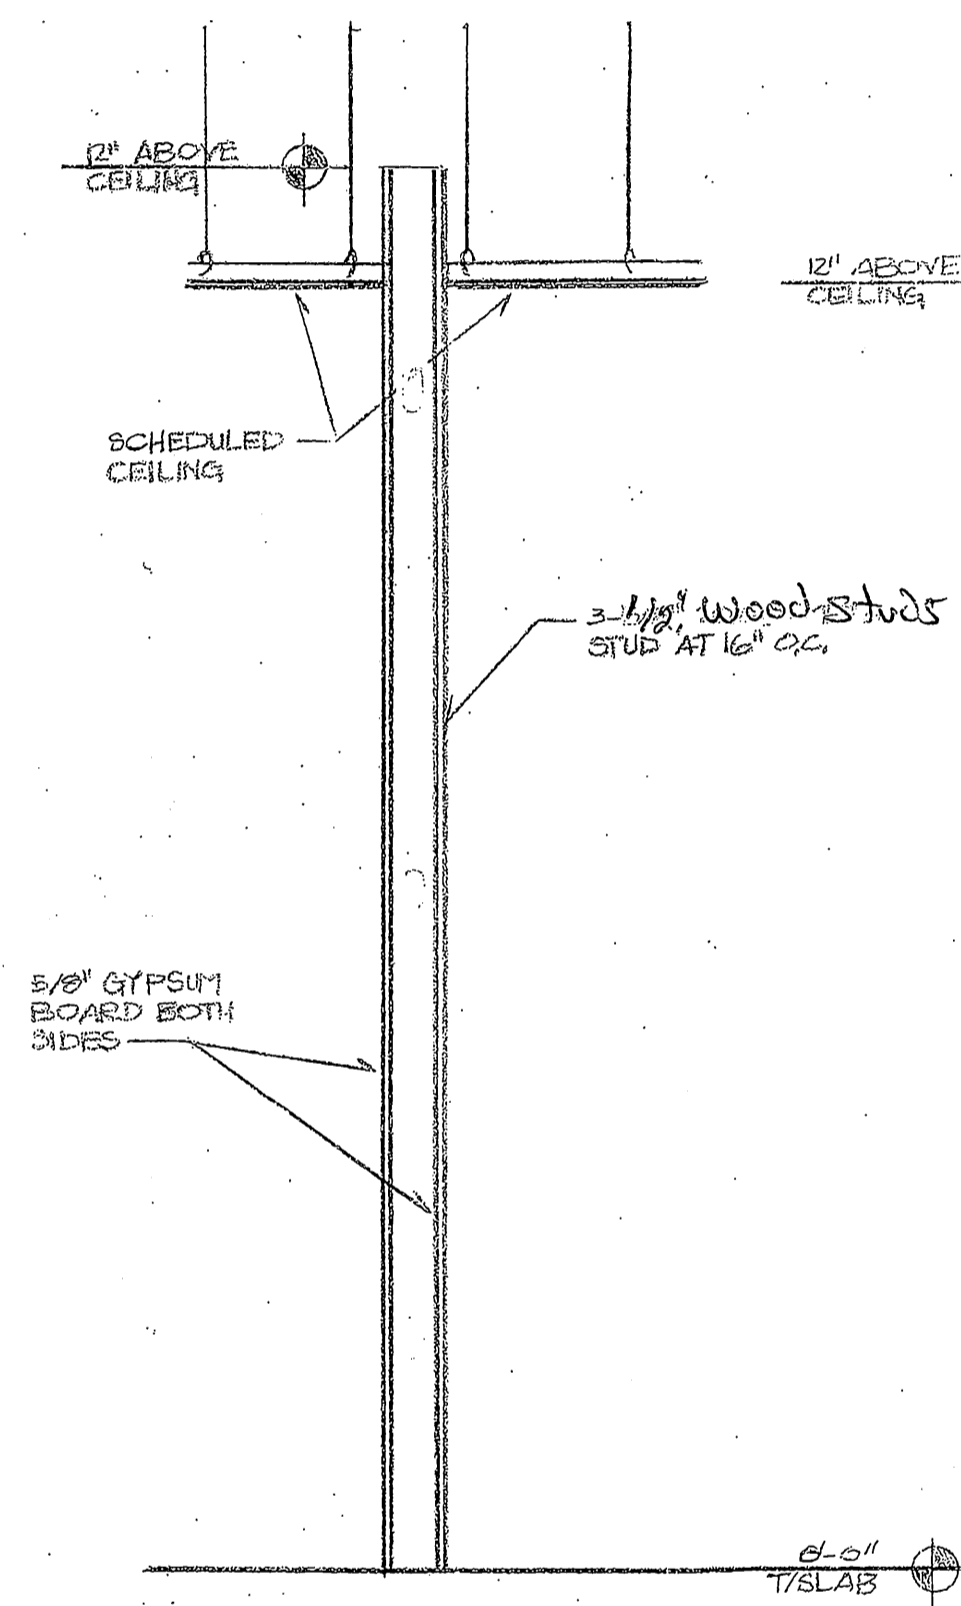


INTERIOR PARTITION
SCALE: $\frac{3}{4}'' = 1'-0''$


Type B
Keyed on floor plan
(B)

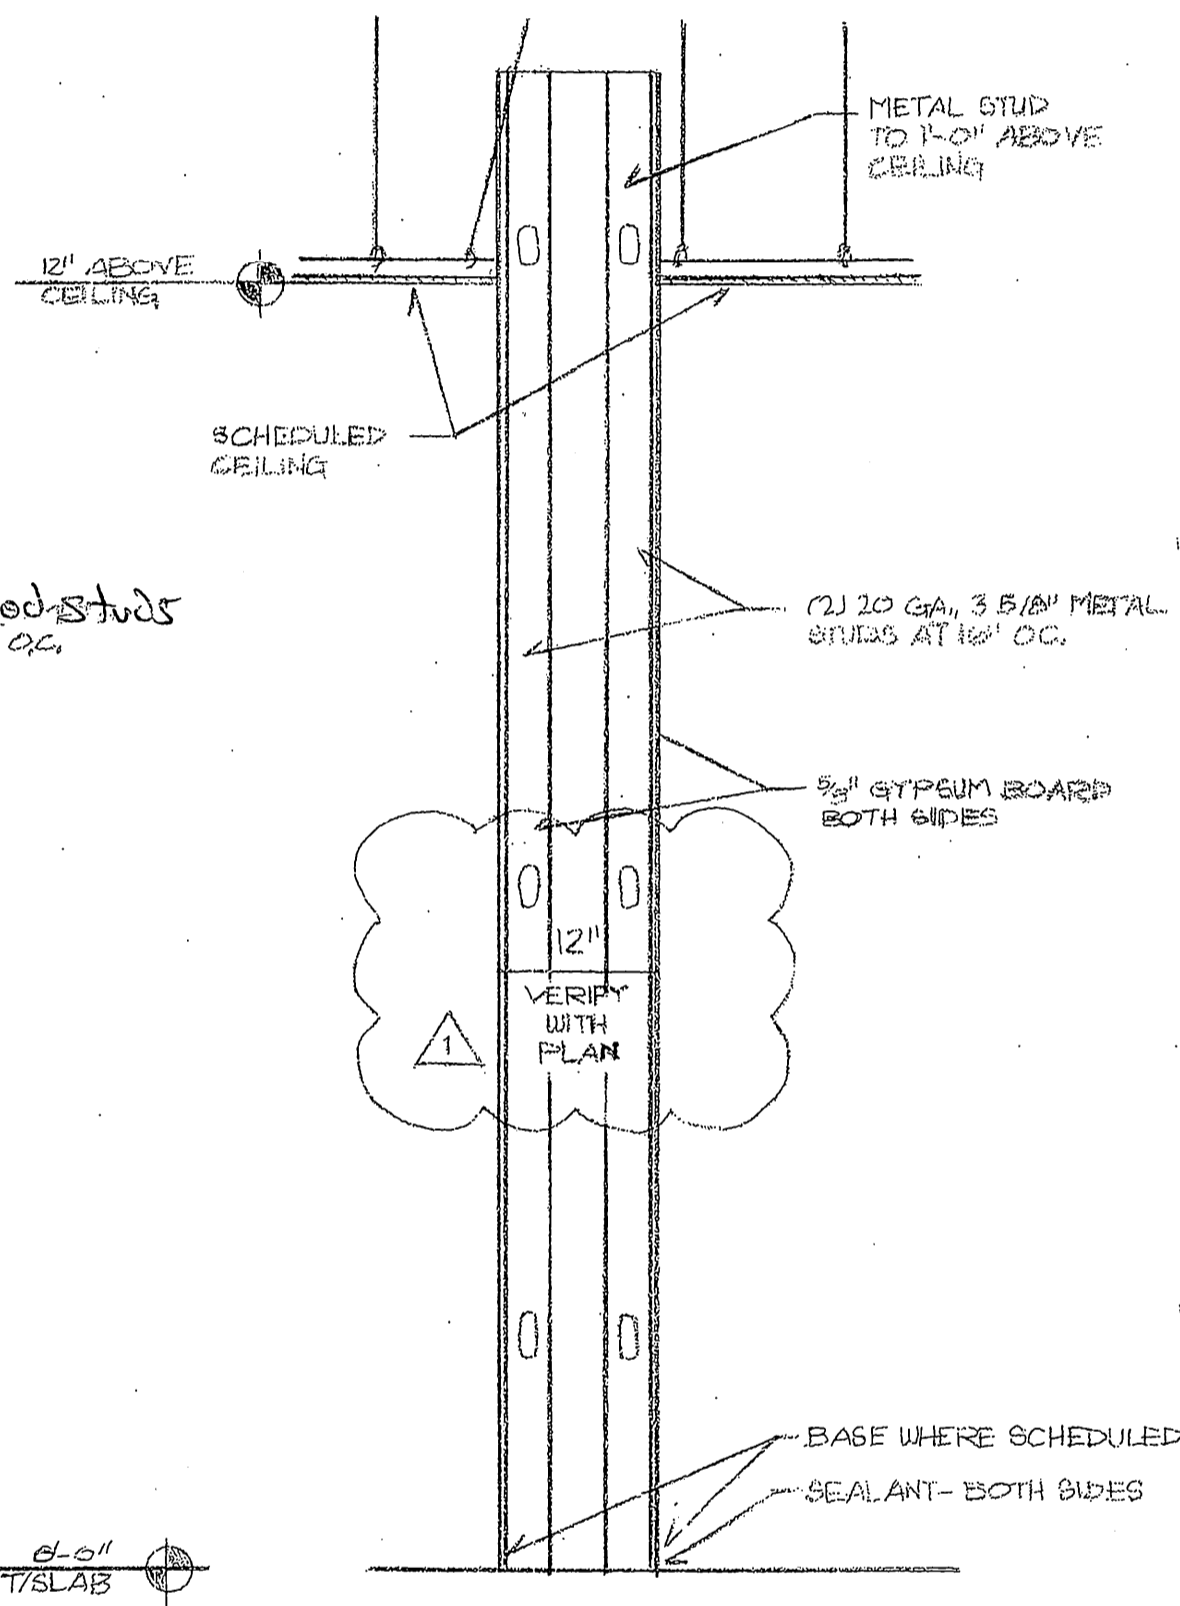

INTERIOR PARTITION
SCALE: $\frac{3}{4}'' = 1'-0''$

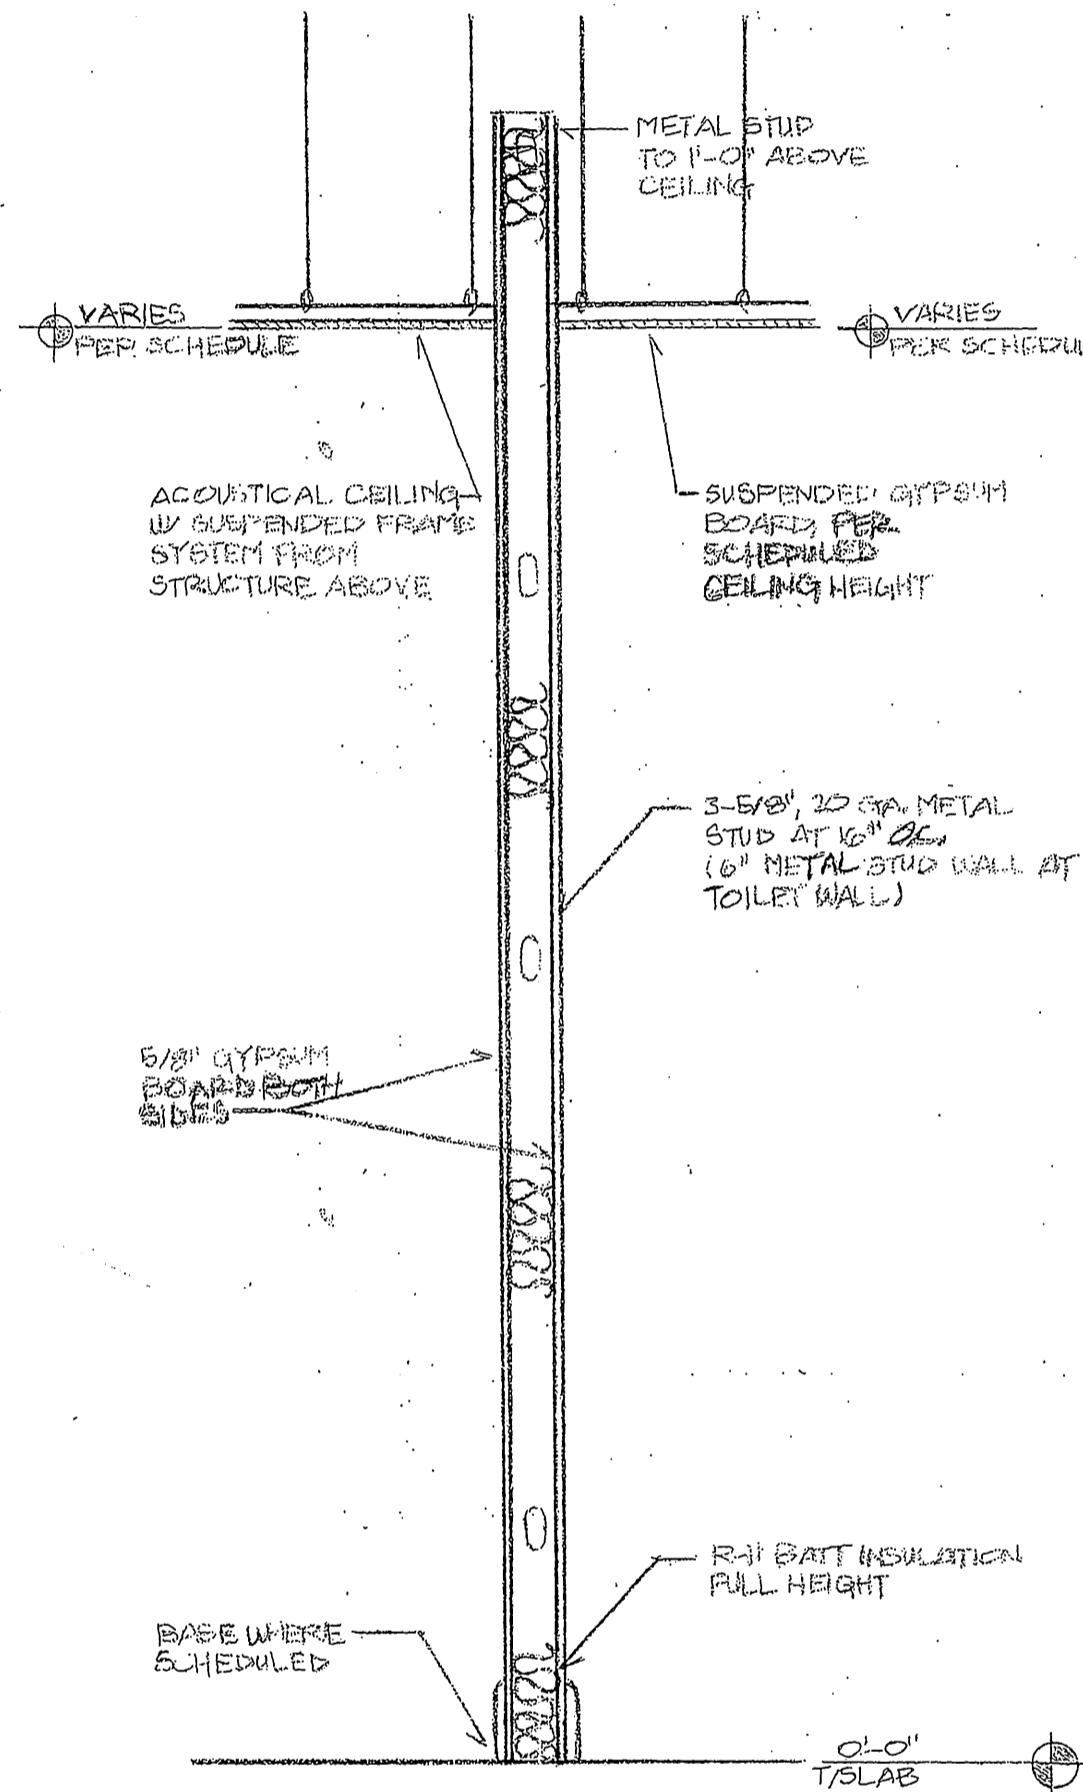

INTERIOR PARTITION
SCALE: $\frac{3}{4}'' = 1'-0''$

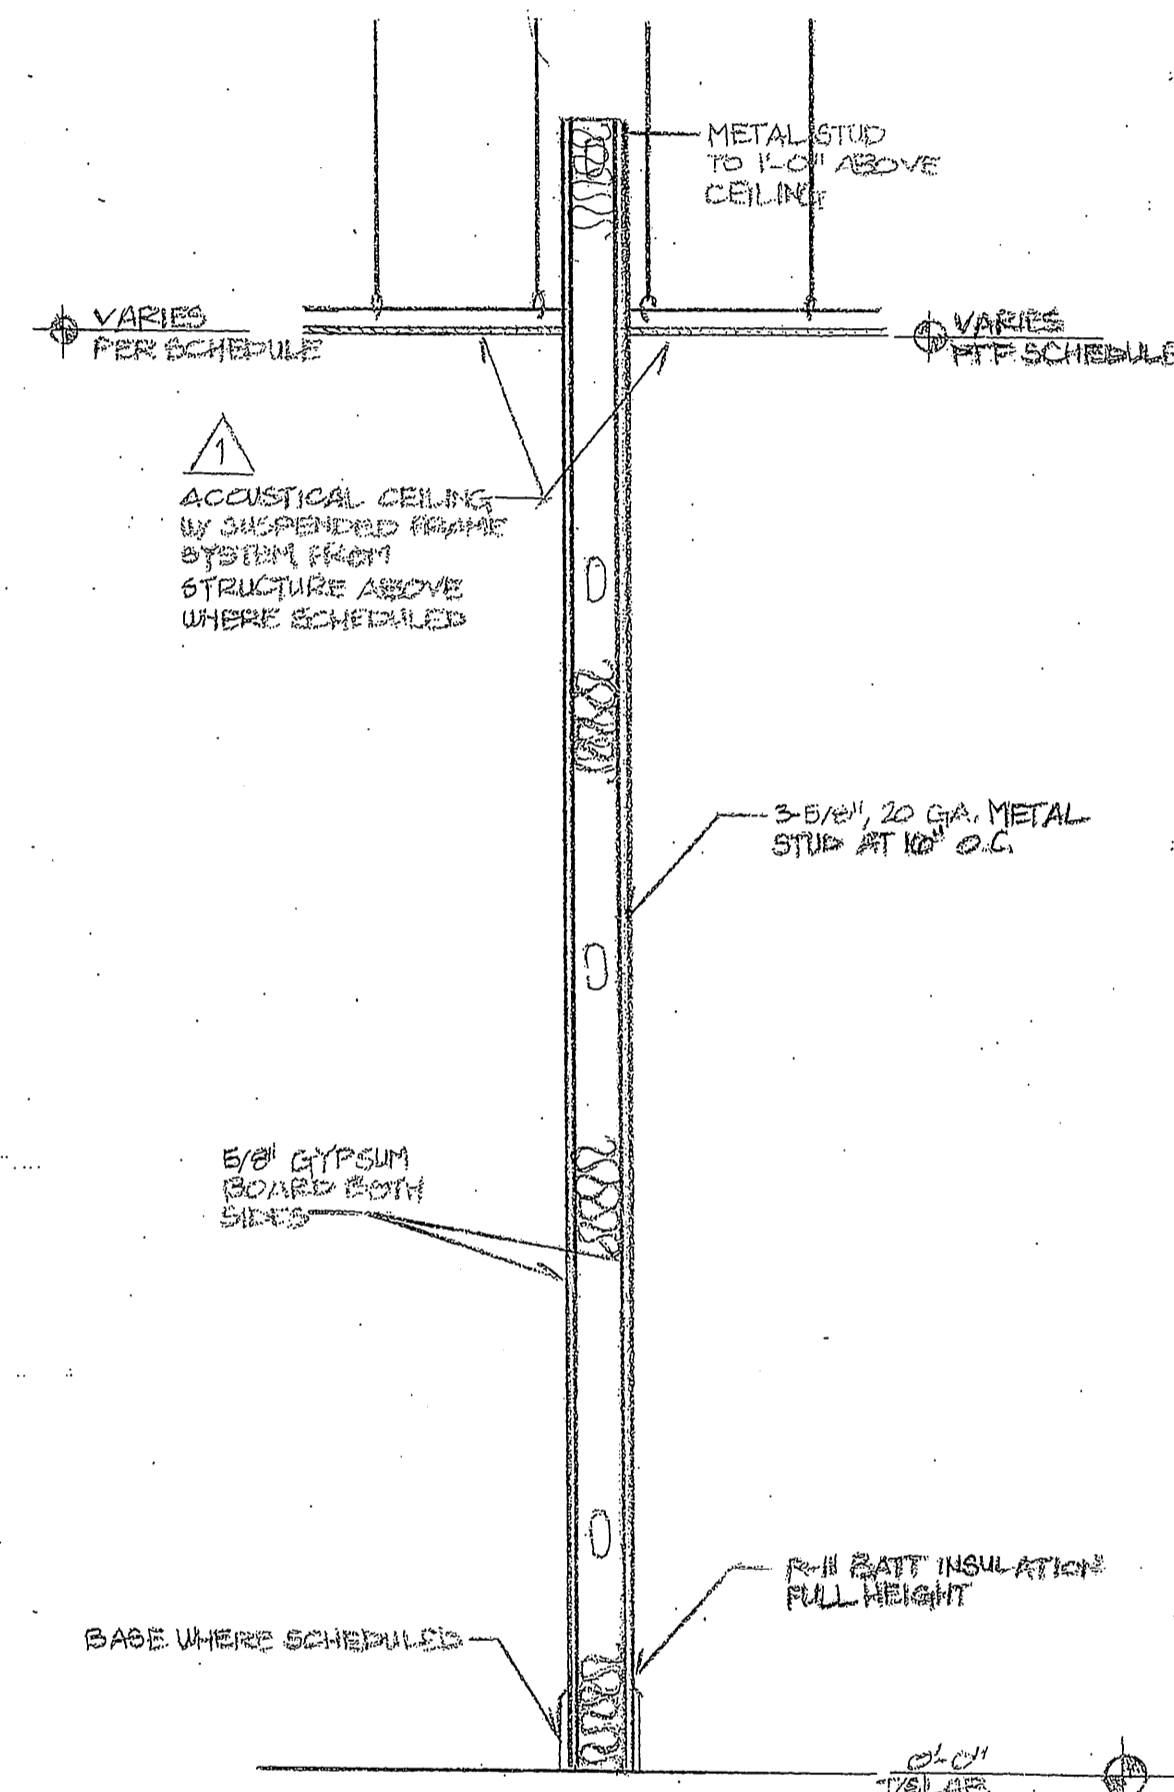

INTERIOR PARTITION
SCALE: $\frac{3}{4}'' = 1'-0''$

DOOR SCHEDULE					
DOOR NO.	DOOR			HARDWARE	REMARKS
	SIZE	TYPE	RATING		
①	3'-0" x 6'-8"	Metal	90 MIN FIRE	PANIC HARDWARE	126" X 11" V4001 X 88 X 88 126" X 11" X 30 X 41 X 30 PANIC
②	6'-0" x 6'-8"	Metal	90 MIN FIRE	PANIC HARDWARE	126" X 11" X 30 X 41 X 30 PANIC 126" X 11" X 30 X 41 X 30 PANIC
③	5'-0" x 6'-8"	WOOD	
④	3'-0" x 6'-8"	WOOD	
⑤	6'-0" x 6'-8"	WOOD	DOUBLE DOORS

A. WALL SECTIONS

#3	OCTOBER	
REVISION	DATE	

SHEET NO.

A.9

