



UPPER LEVEL FRAMING PLAN

SCALE: 1/4" = 1' - 0"

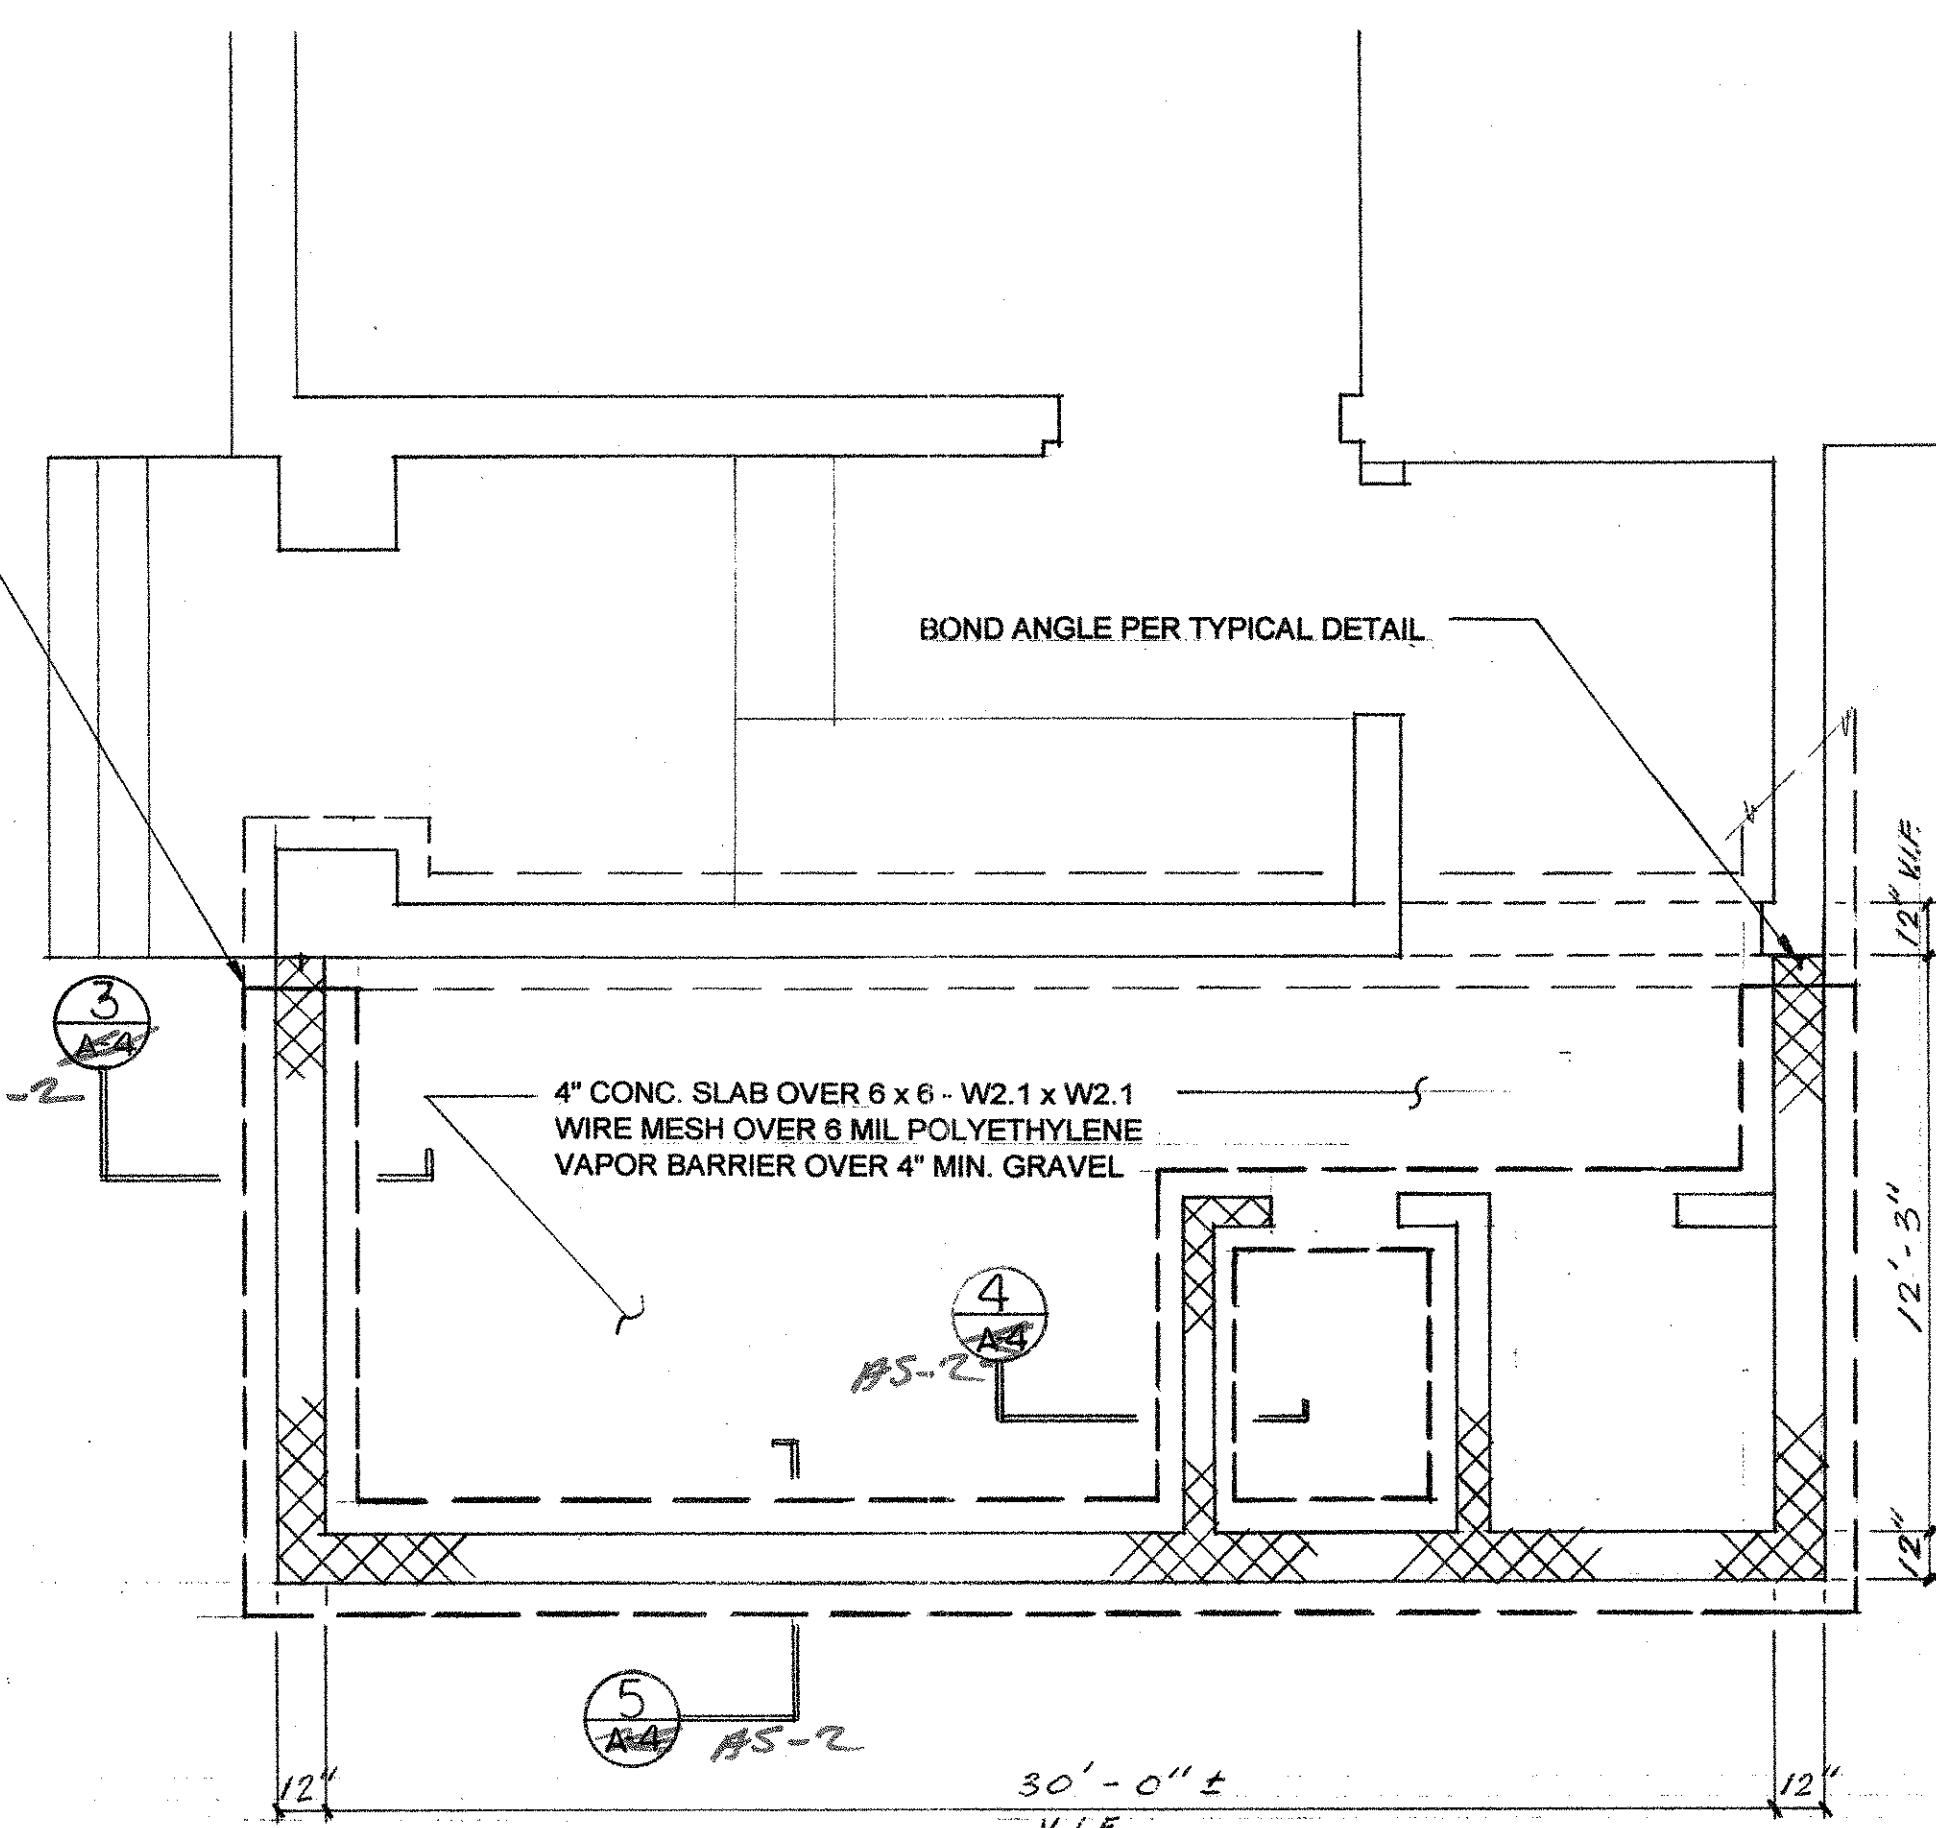


FOUNDATION PLAN

SCALE: 1/4" = 1' - 0"

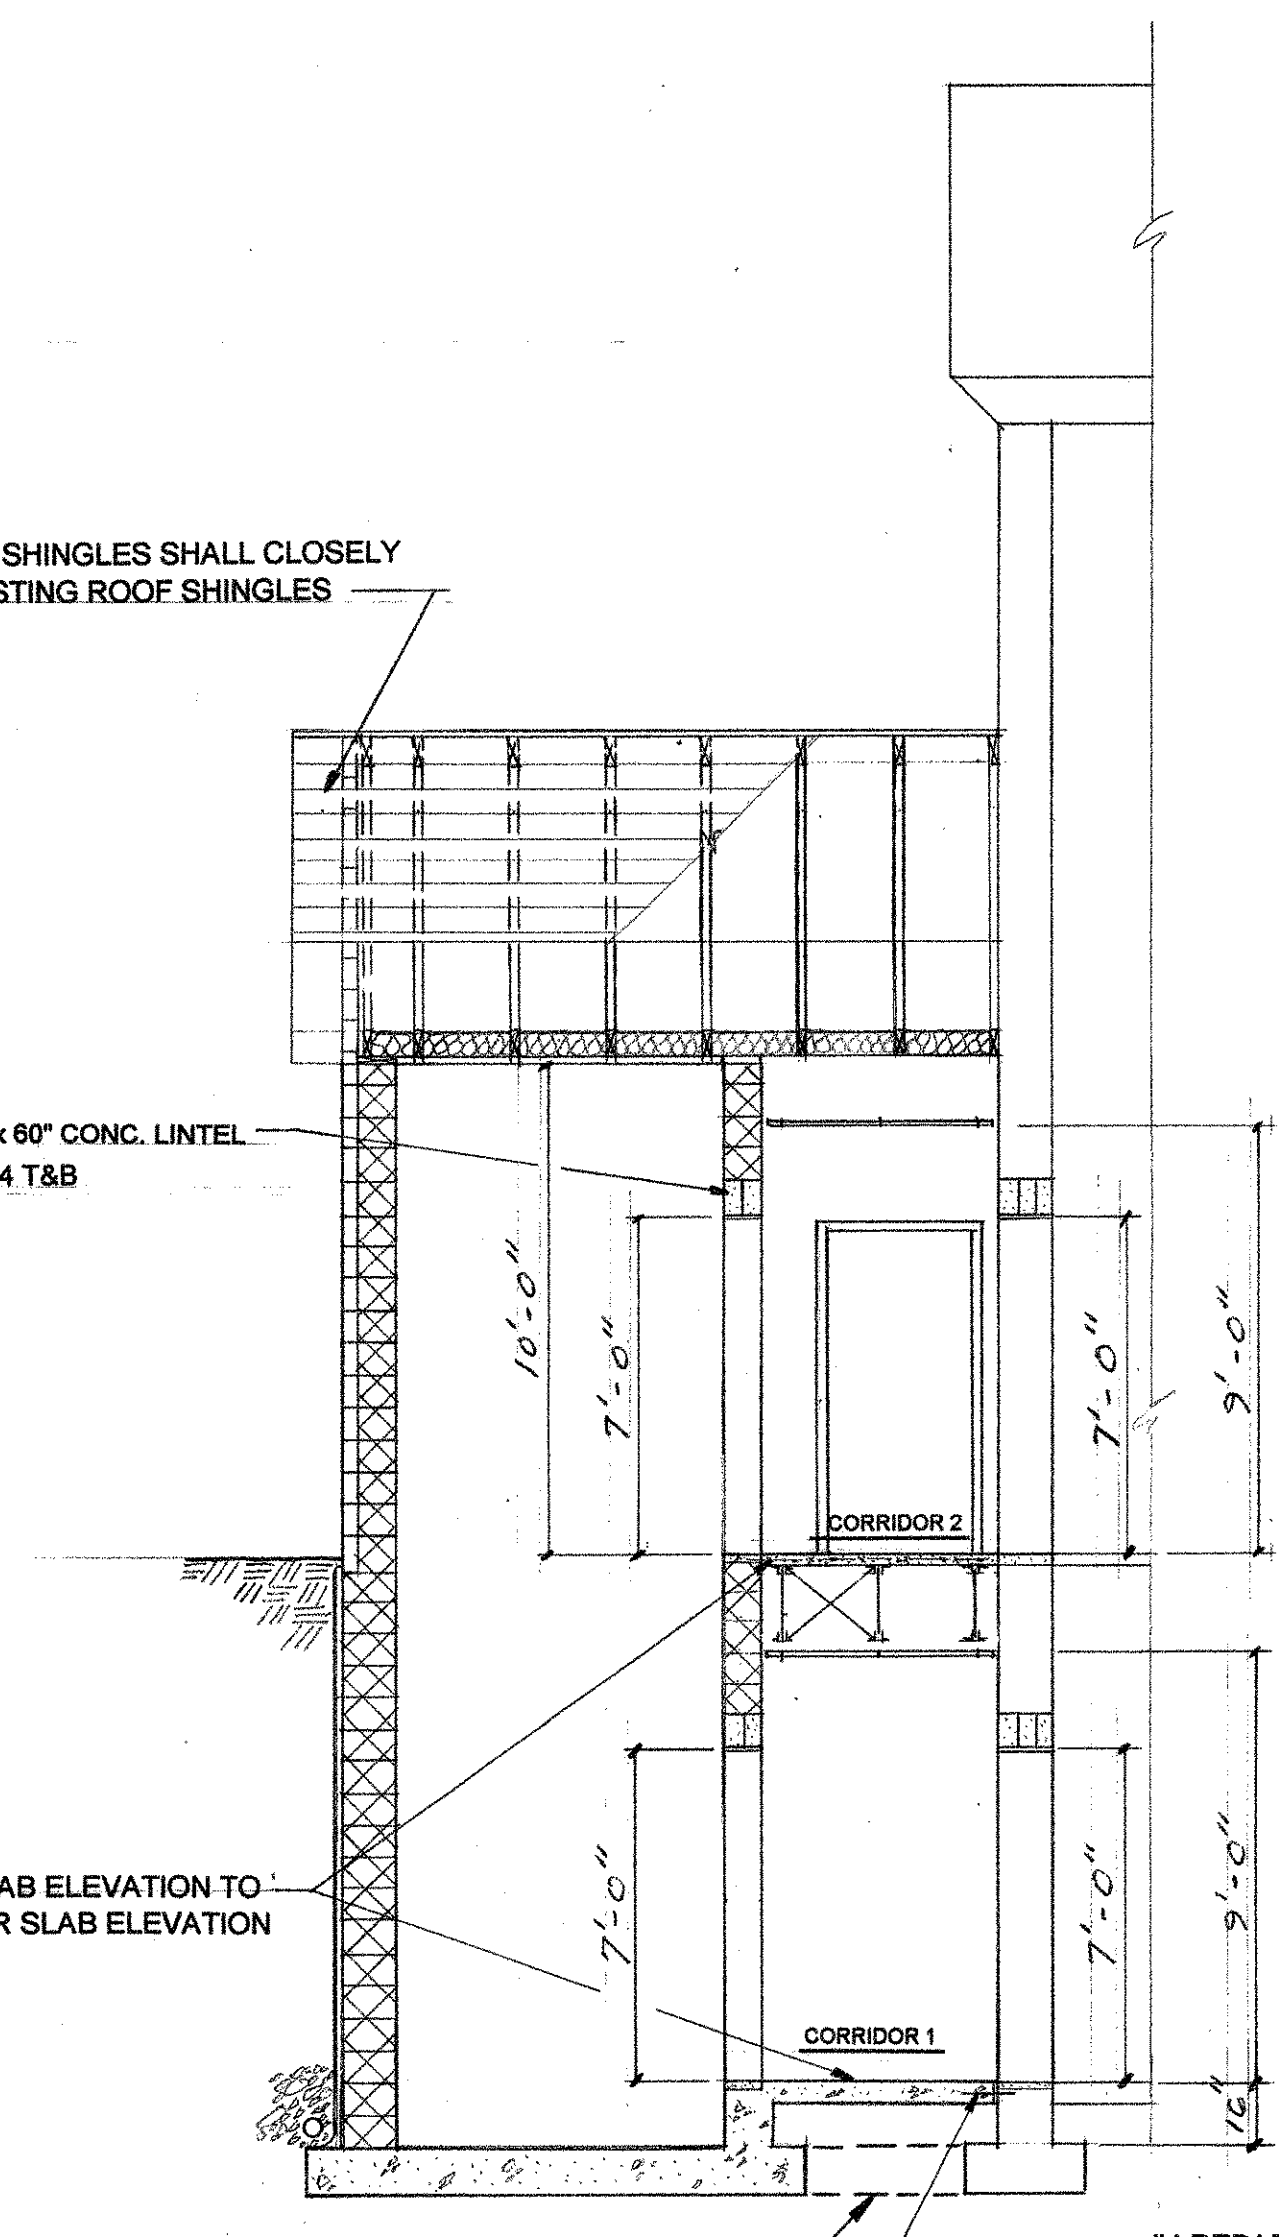


SECTION B - B

SCALE: 1/4" = 1' - 0"

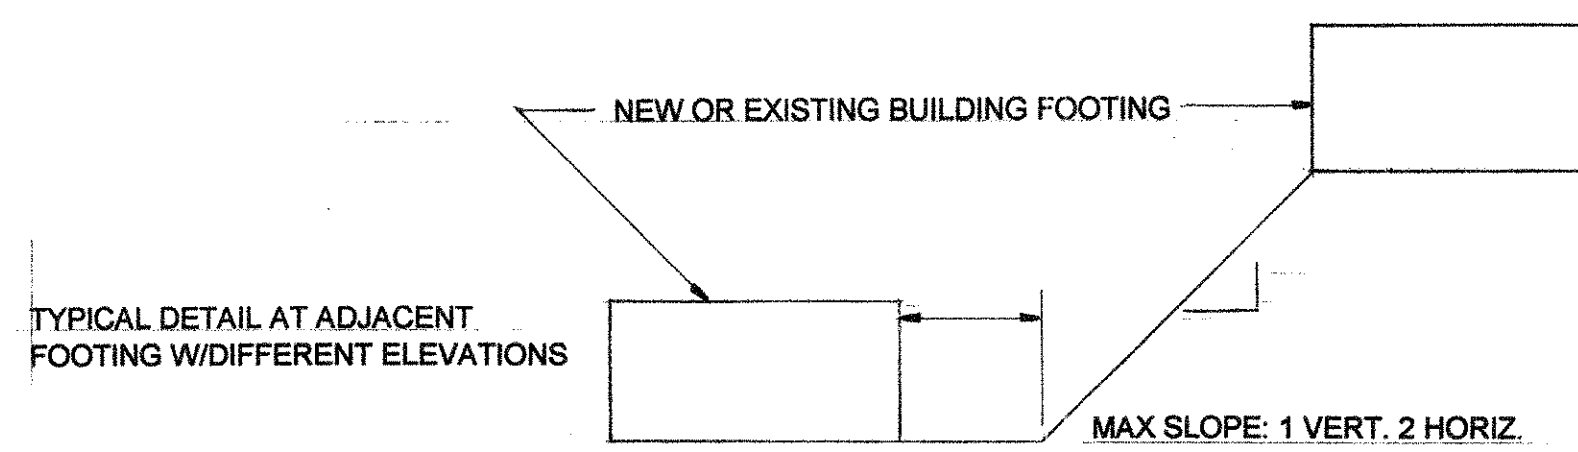


TYPICAL DETAIL A

NTS

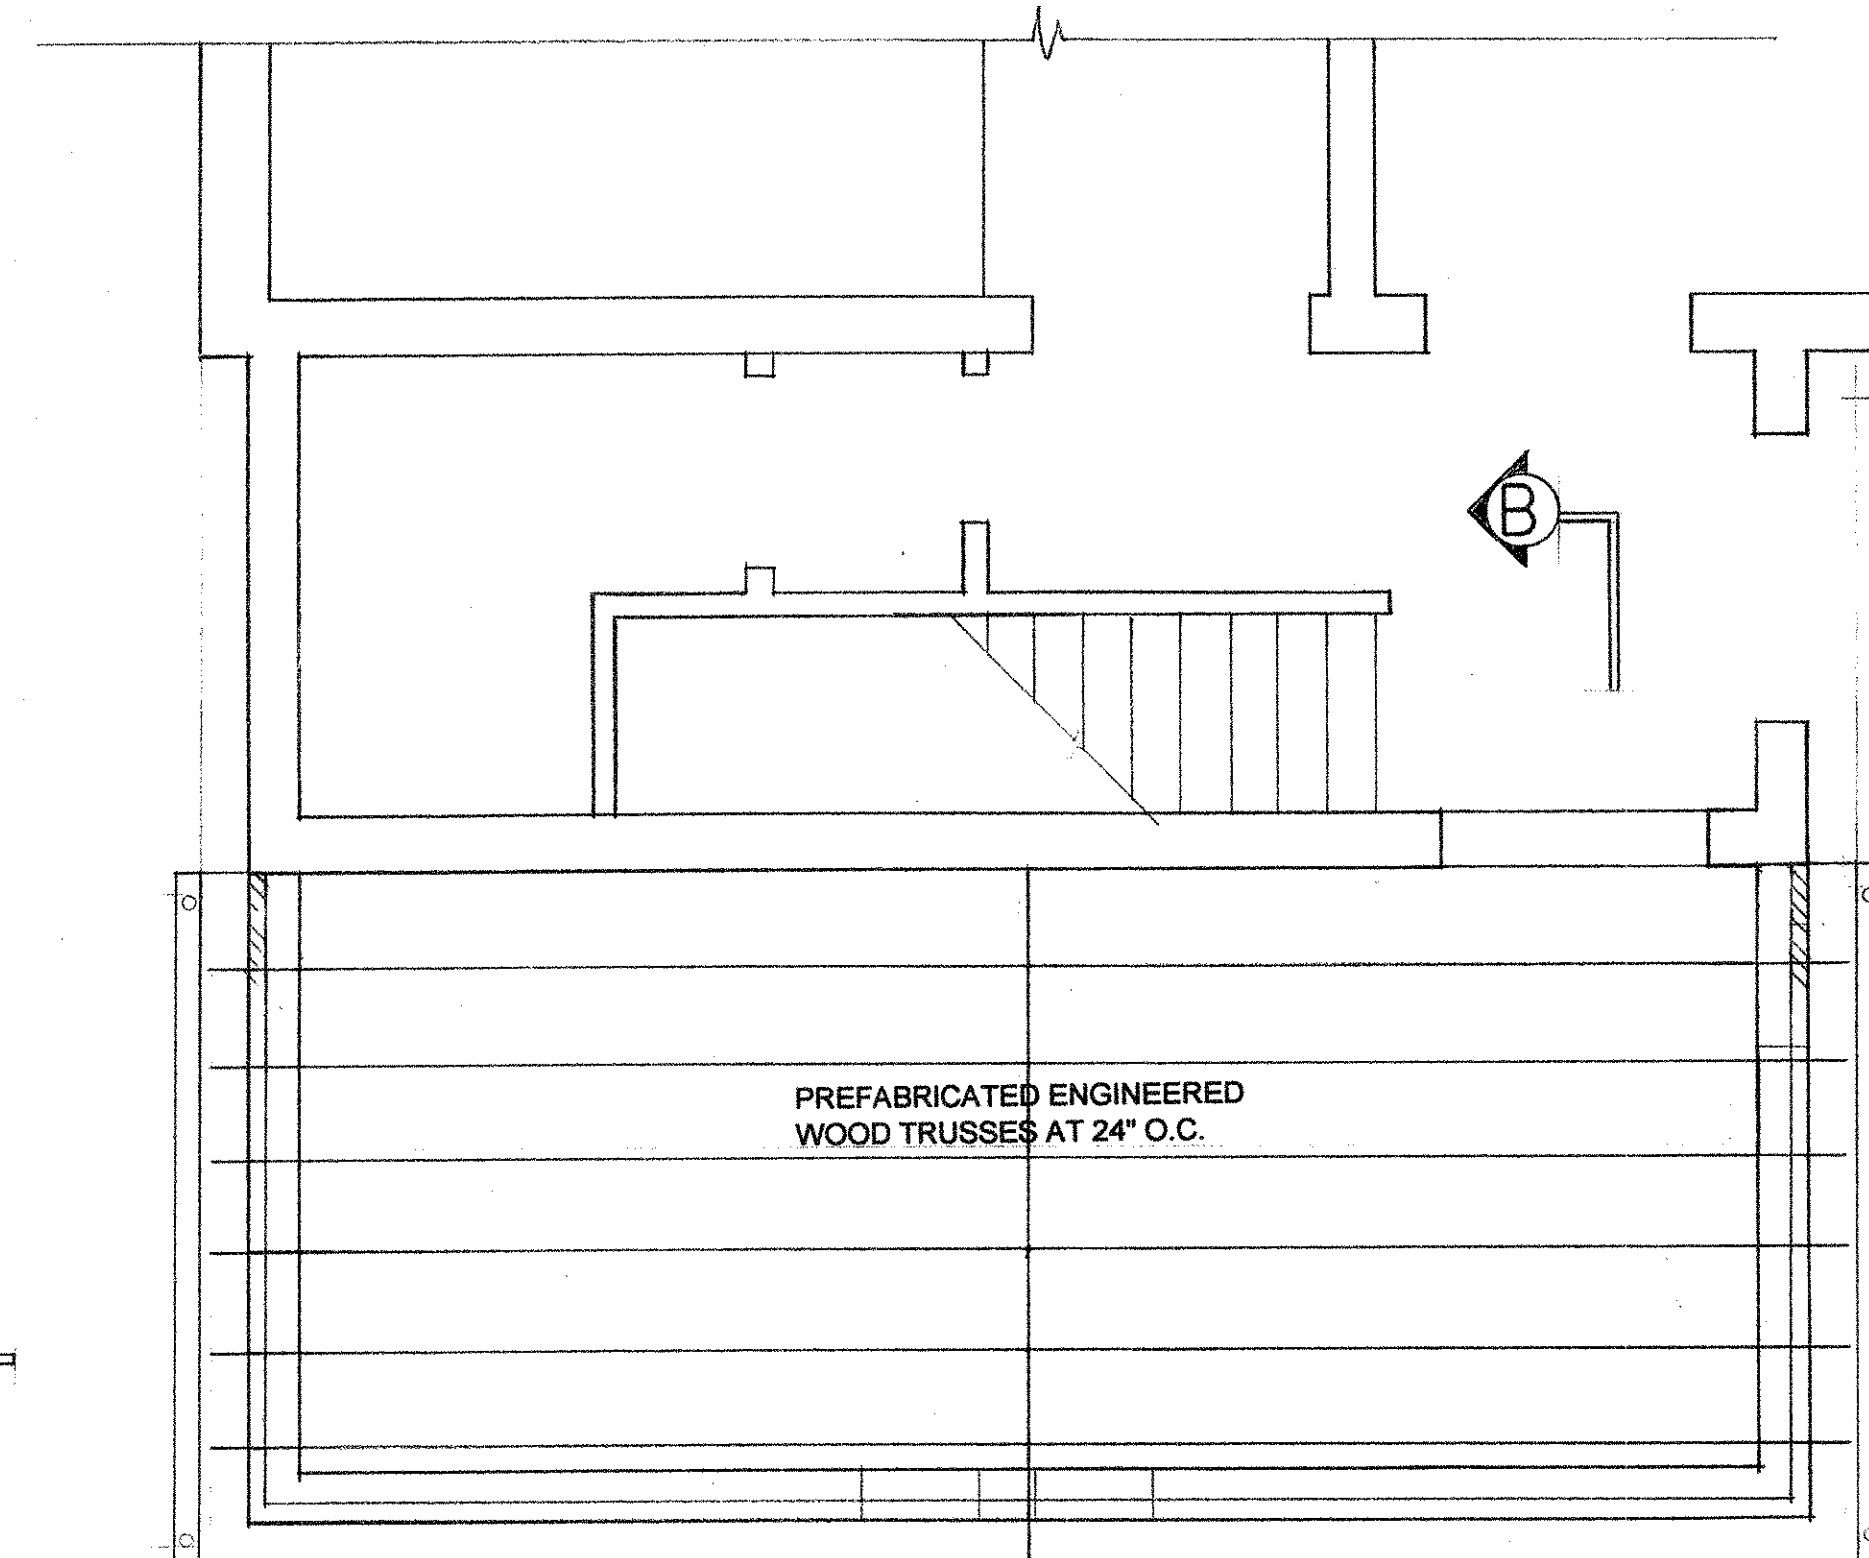


ROOF FRAMING PLAN

SCALE: 1/4" = 1' - 0"

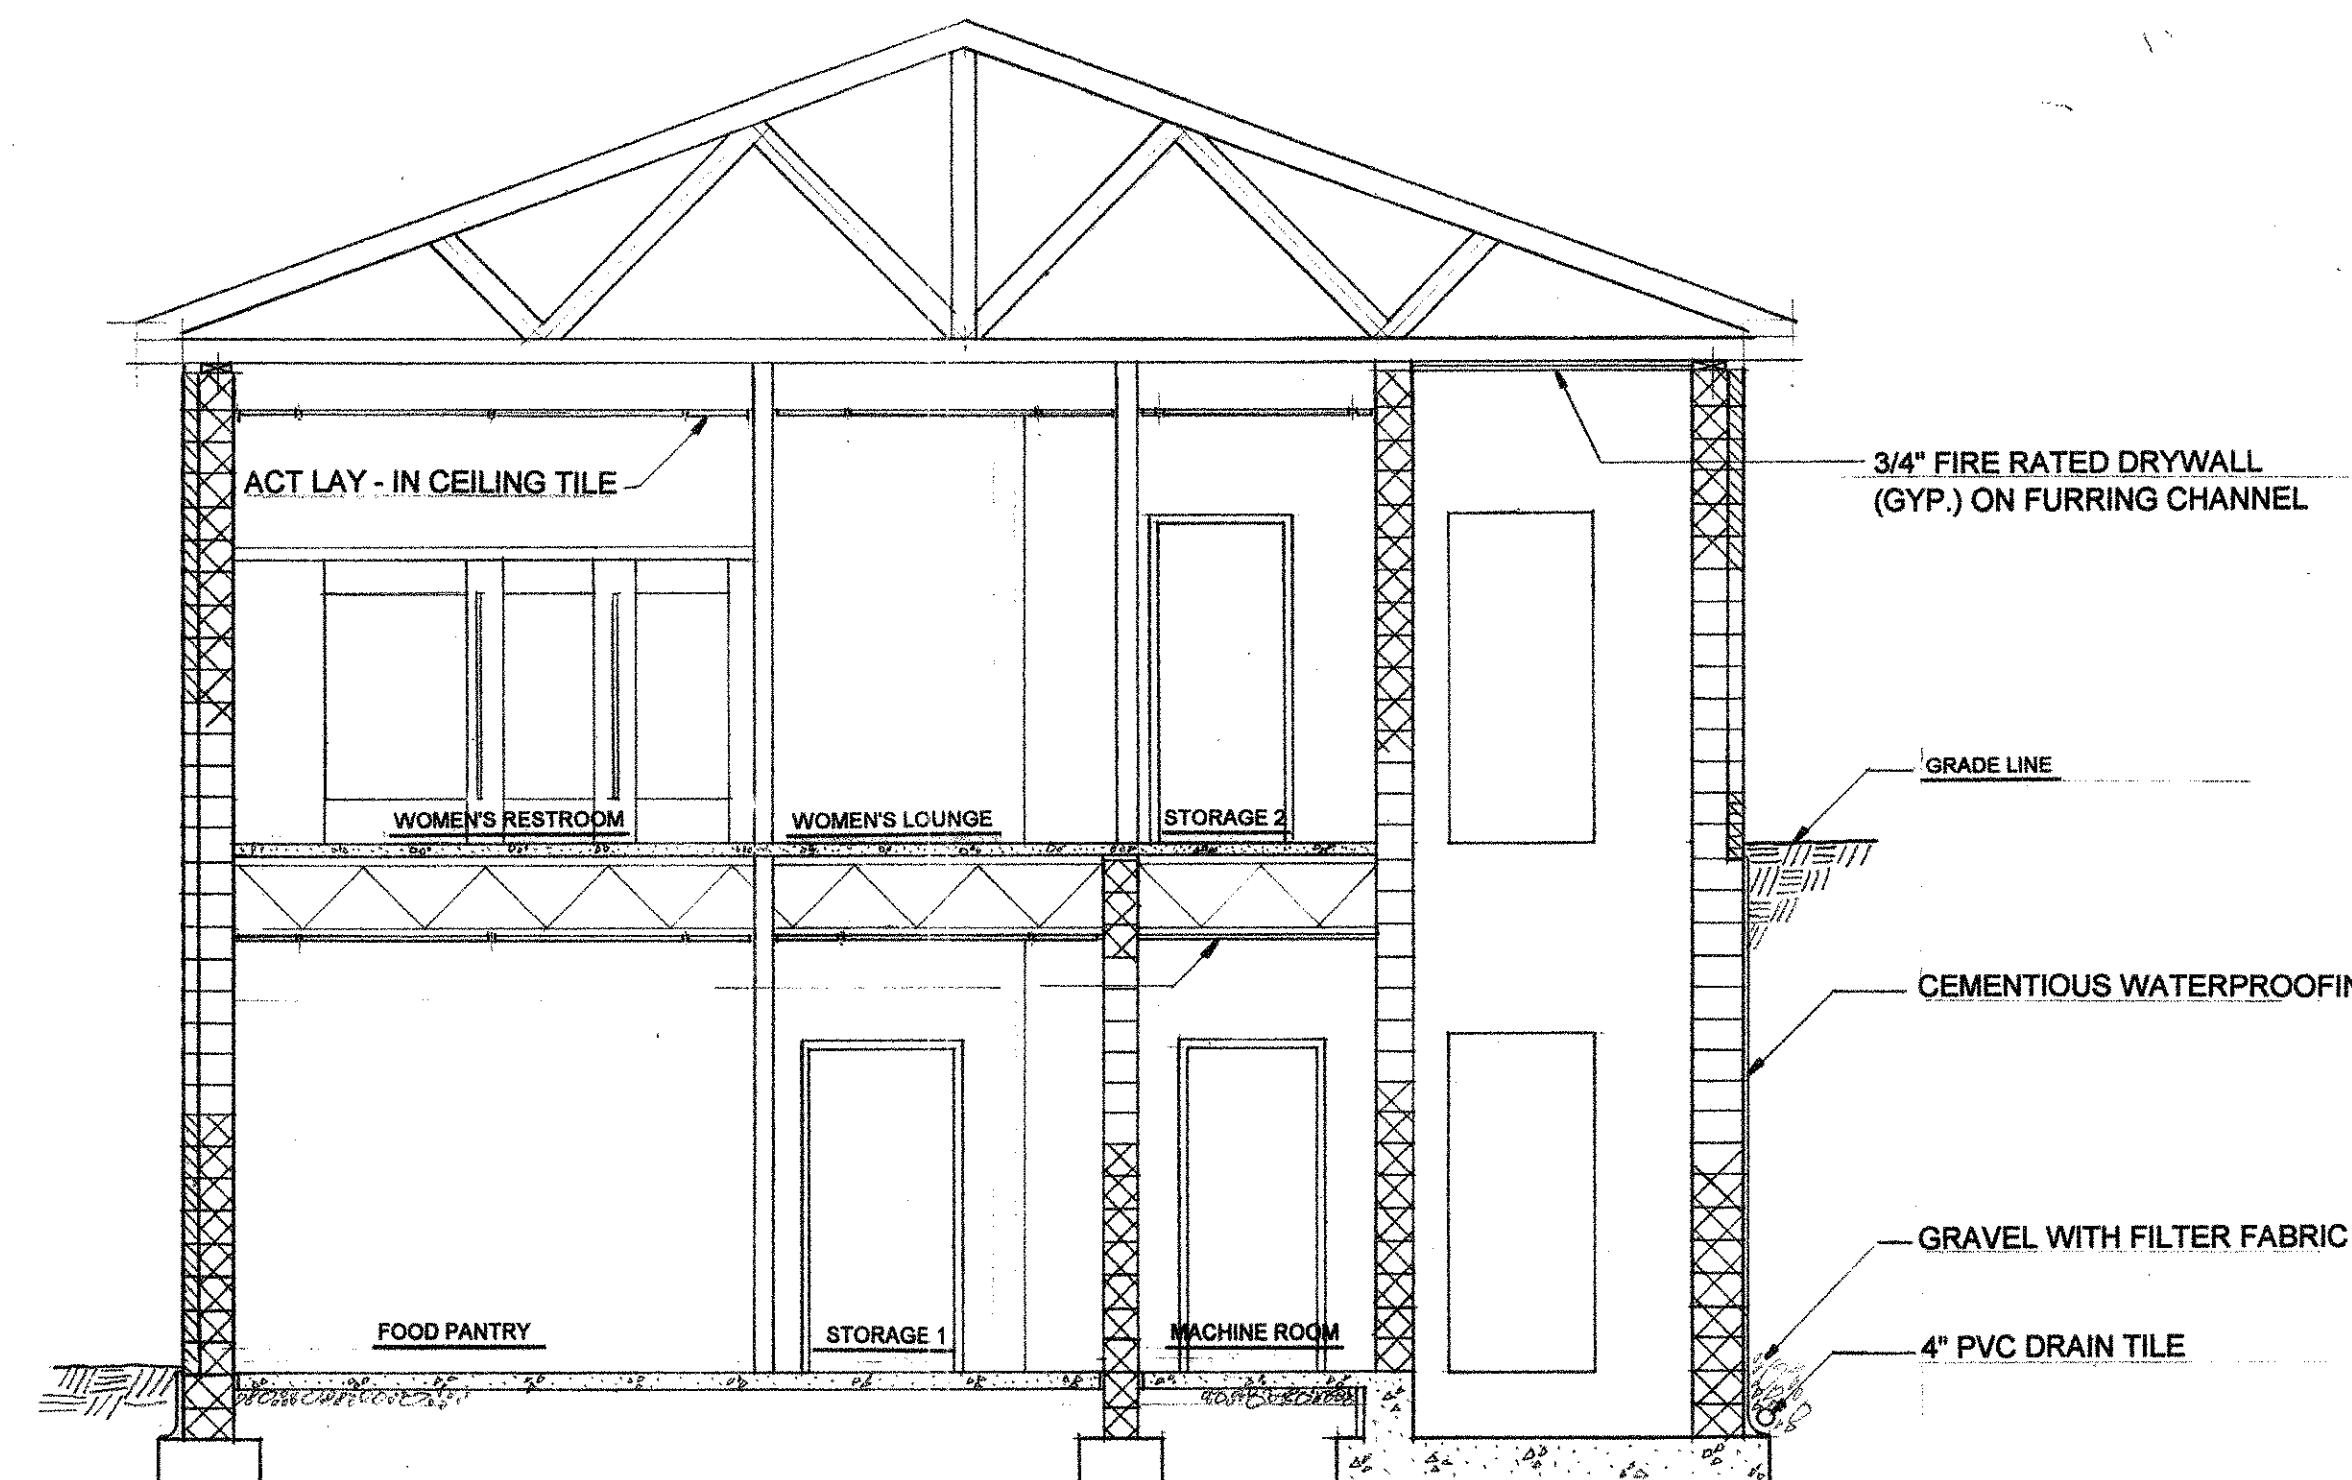

SECTION A - A

SCALE: 1/4" = 1' - 0"

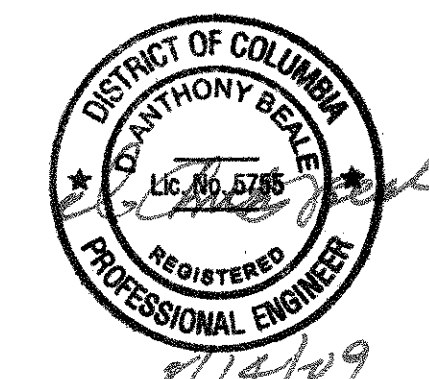

DATE	REVISION

S. I. MARY BAPTIST CHURCH
 808 EASTERN AVENUE, NW
 WASHINGTON, DC 20002

ELEVATOR AND RESTROOM ADDITIONS

DRAWN BY: *AY*
 APPROVED BY: *[Signature]*
 SCALE: *[Blank]*
 PROJECT NO. *[Blank]*

WARDER & ASSOCIATES, INC.
 CHURCH EXPANSION SPECIALIST
 8616 OLD ALEXANDRIA FERRY RD. CLINTON, MD. 20726

DRAWING NO.
AS - 1