




COPYRIGHT - 2008 - RAMOSMARTINEZ architects, inc. All ideas, designs and details indicated or represented by this drawing, created and developed for use on this project, are owned by, and are legal property of RamosMartinez Architects, Inc. Use, reproduction, distribution or alteration is prohibited without written authorization from the Architect.

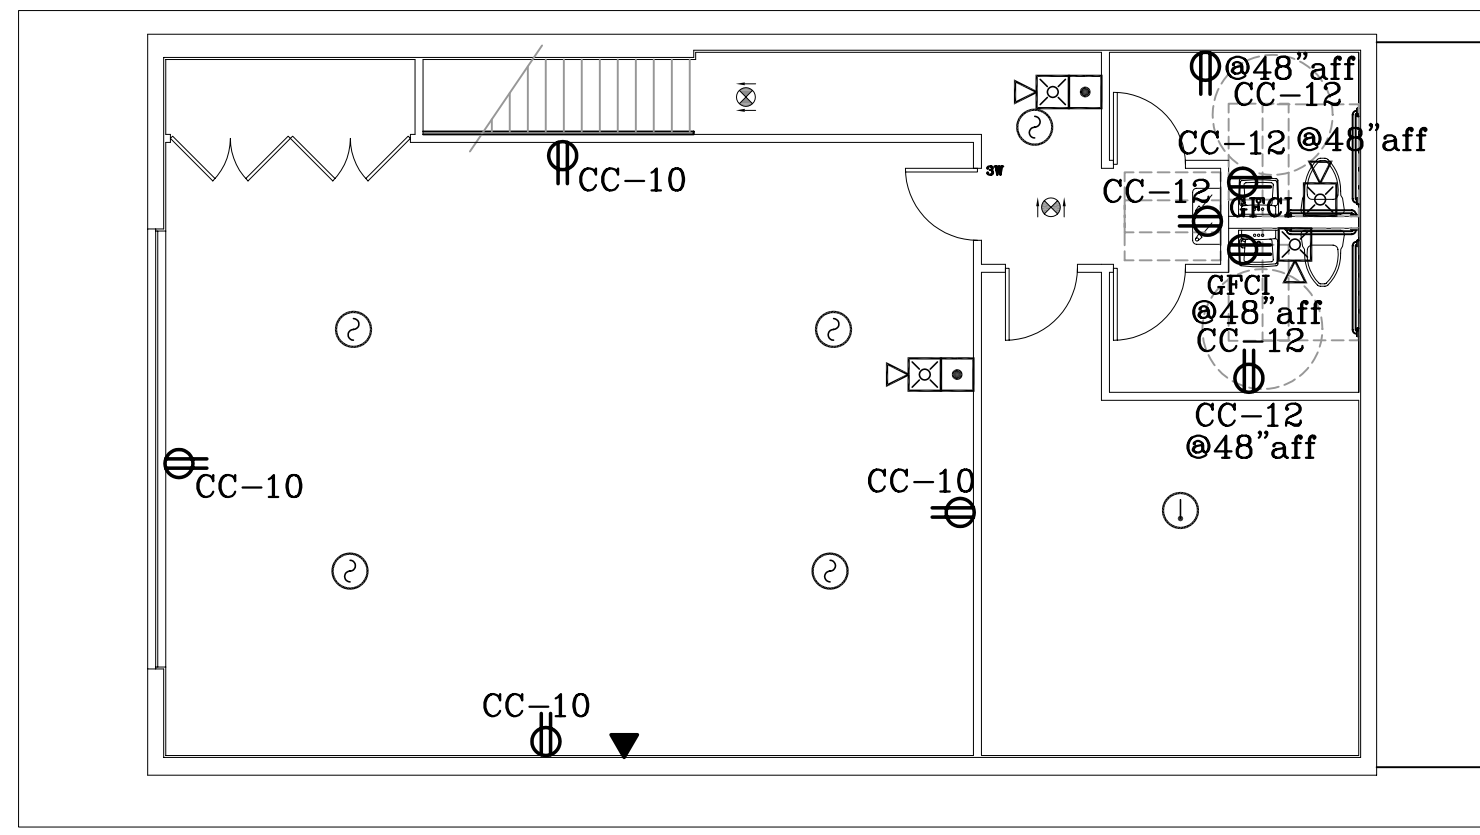


ELECTRICAL POWER SECOND FLOOR
SCALE: 1/8" = 1'-0"

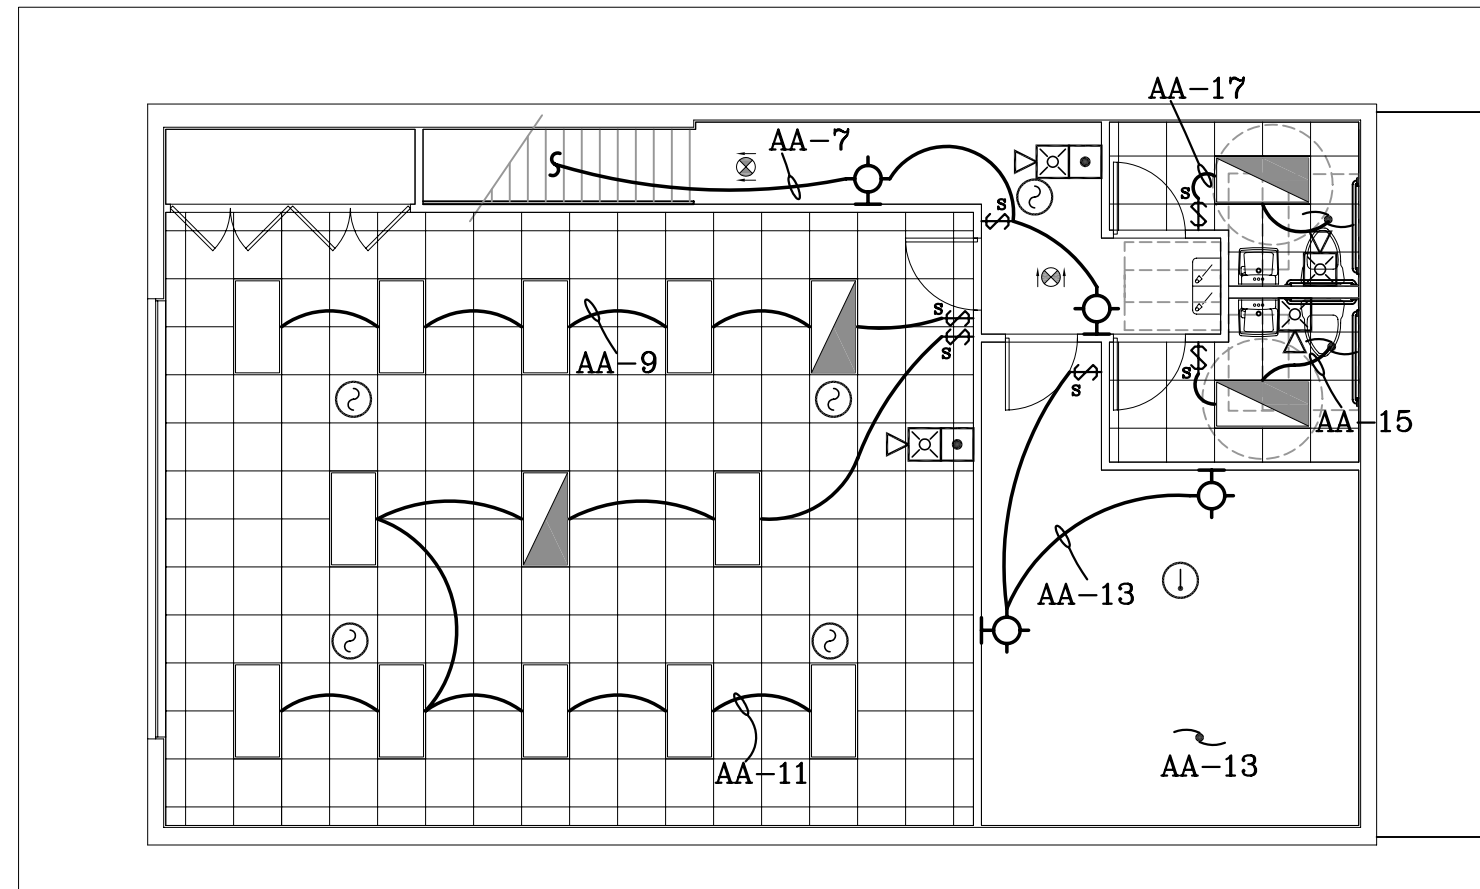


ELECTRICAL LIGHTING SECOND FLOOR
SCALE: 1/8" = 1'-0"

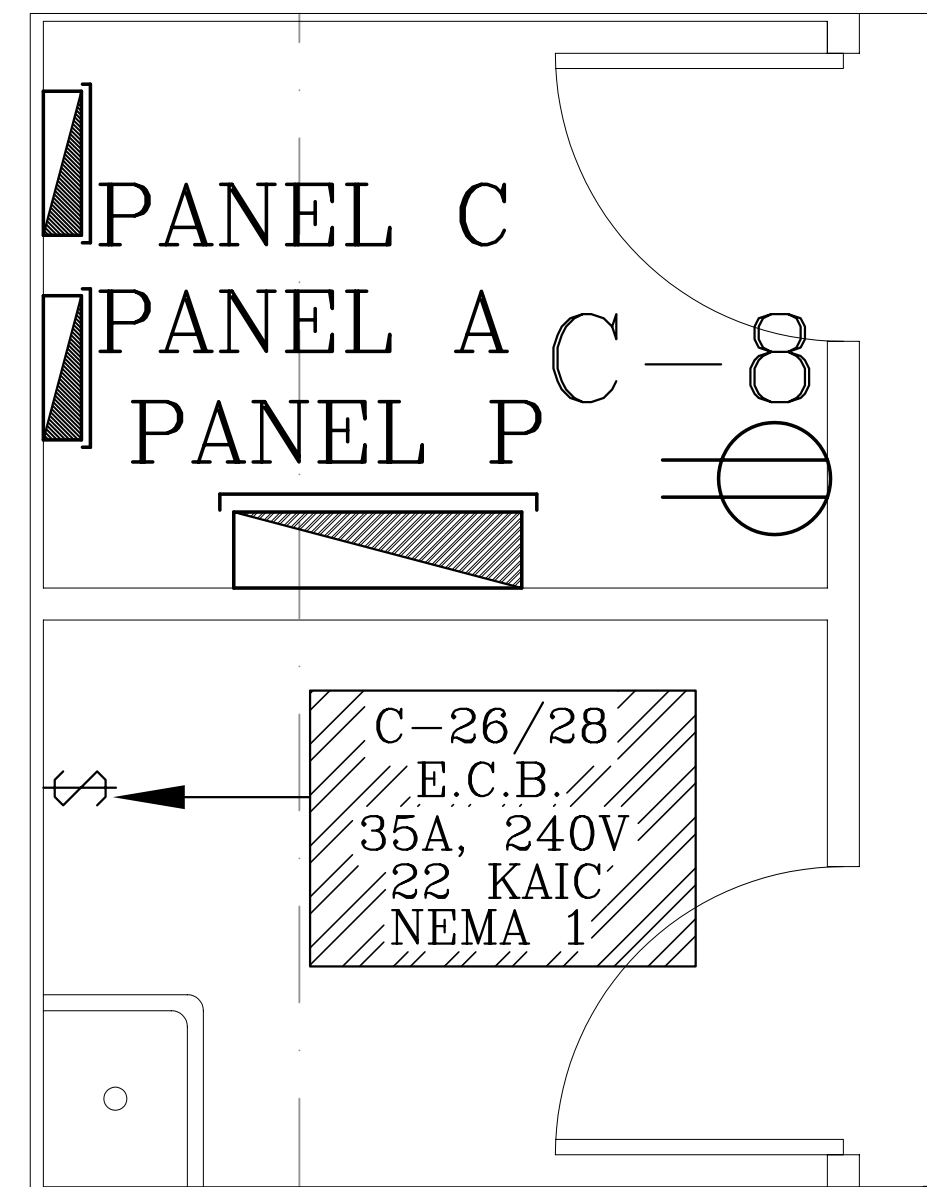

ENLARGED ELECTRICAL ROOM #1
SCALE: 1/2" = 1'-0"

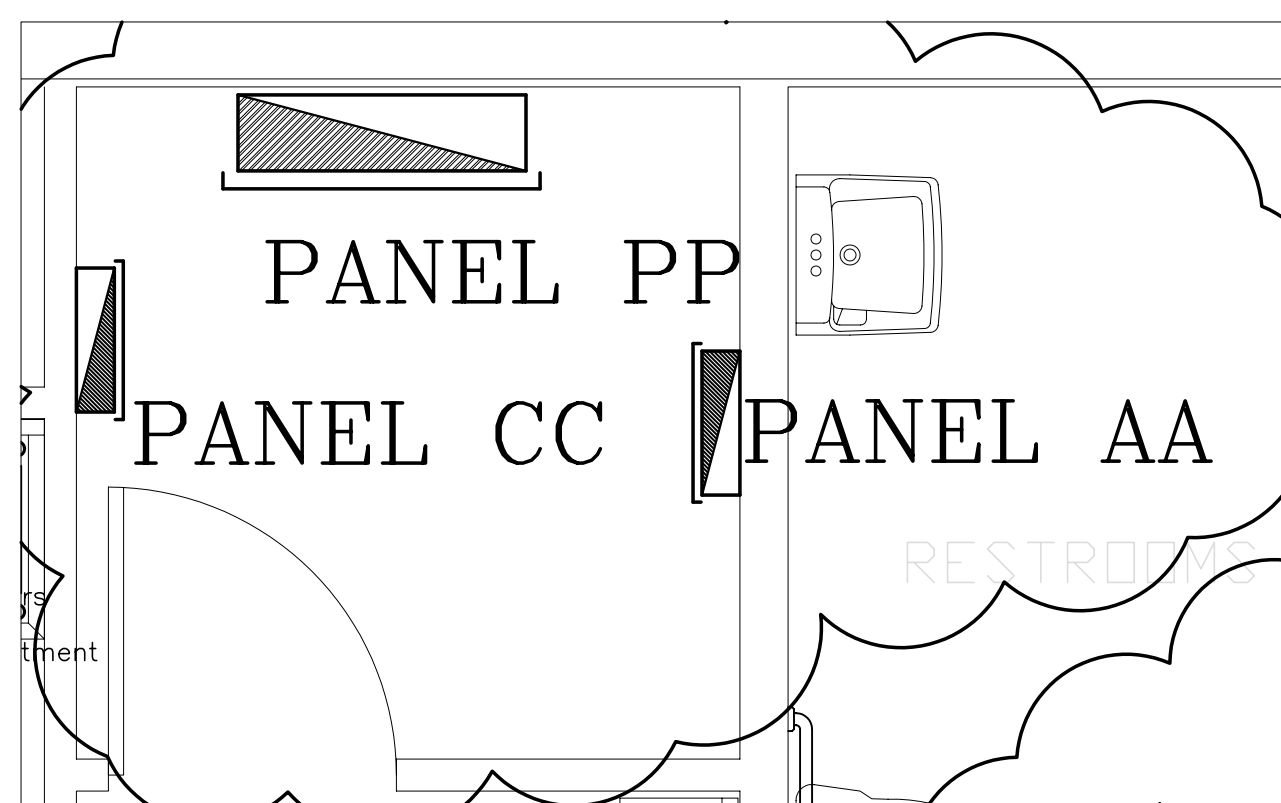

ENLARGED ELECTRICAL ROOM #2
SCALE: 1/2" = 1'-0"

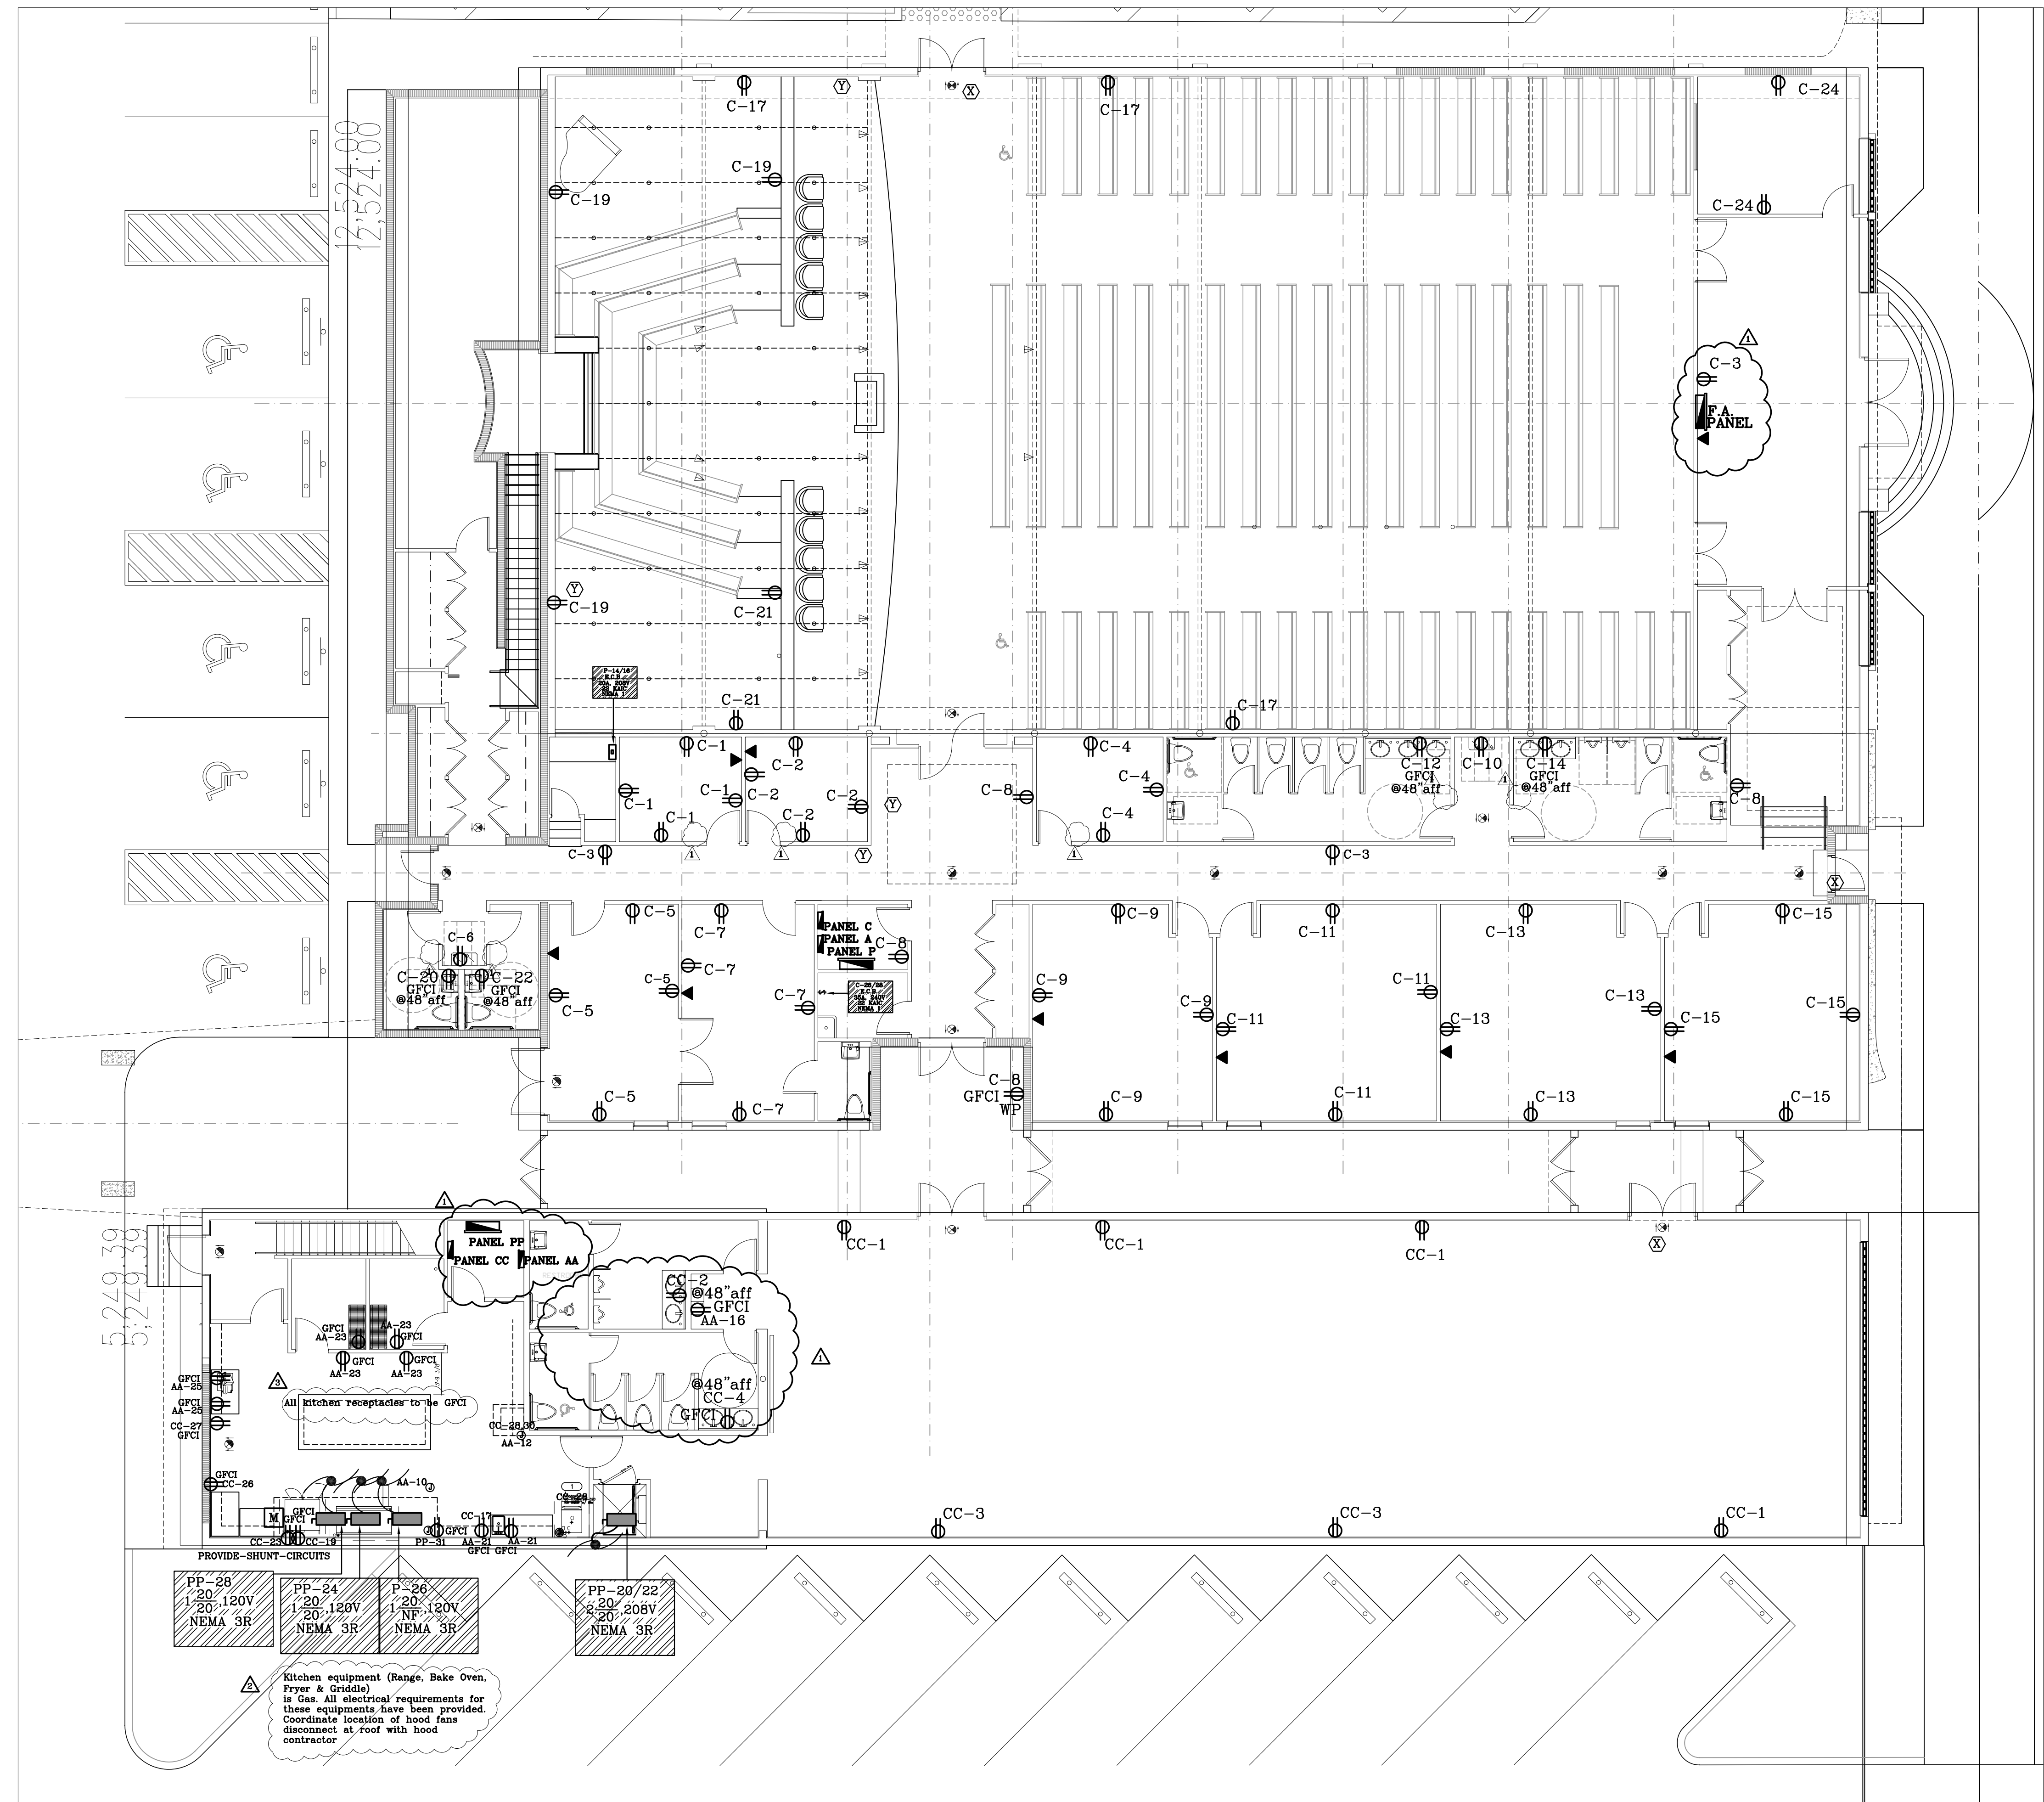

ELECTRICAL POWER FLOOR PLAN
SCALE: 1/8" = 1'-0"

DANIEL F. GUTIERREZ, P.E.
 LIC. #049086
 7328 SW 82 ST. B-214
 MIAMI FL 33143
 PH: (786) 499-4167
 FAX: (305) 667-5262
 CELL: 786-499-4167

DESIGN - INSPECTIONS

First Haitian Free Church of Nazarene by Faith
 IN
 ORLANDO FLORIDA

**FIRST HAITIAN
 FREE CHURCH
 OF NAZARENE**

308 SOUTH
 ORANGE BLOSSOM TRAIL
 ORLANDO, FLORIDA

- REVISIONS:
- 1 BLDG DEPT COMM 03-26-09
 - 2 BLDG DEPT COMM 08-31-09
 - 3 BLDG DEPT COMM 11-07-09

COMM. NO. 08-103

DATE:

DRAWN BY:

CHECKED BY:

1
E-3
 4 OF 8

RAMOSMARTINEZ
 ARCHITECTS
 NEW YORK
 NEW YORK
 985-548-5005
 305-548-5229
 www.ramosmartinez.com
 TELEPHONE:
 FACSIMILE:
 WEBSITE:
 MIAMI
 MIAMI 30th AVENUE
 MIAMI, FL 33135