

SITE PLAN FOR

FIRST HAITIAN FREE CHURCH OF NAZARENE BY FAITH RENOVATION 220 SOUTH ORANGE BLOSSOM TRAIL, ORLANDO, FLORIDA 32805

PARCEL ID 27-22-29-000000099

PROJECT TEAM

OWNER

PASTOR JOSEPH DIVRA
220 SOUTH ORANGE BLOSSOM TRAIL
ORLANDO, FL 32805
(407) 999-2694

ARCHITECT

RAMOS MARTINEZ ARCHITECTS, INC.
521 N.W. 12TH AVENUE
MIAMI, FL 33136
(305) 548-3006

CIVIL ENGINEER

LAM CIVIL ENGINEERING, INC.
2504 E. JACKSON STREET
ORLANDO, FLORIDA 32803
(407) 228-9540

LANDSCAPE ARCHITECT

RAMOS MARTINEZ ARCHITECTS, INC.
521 N.W. 12TH AVENUE
MIAMI, FL 33136
(305) 548-3006

SURVEYOR

ACCURIGHT SURVEYS OF ORLANDO INC., LB 4475
2012 E. ROBINSON ST.
ORLANDO, FLORIDA 32803
(407) 894-6314

LEGAL DESCRIPTION: (PROVIDED BY CLIENT)

FROM O.R. BOOK 3946, PAGE 814
COMMENCE AT THE NORTHEAST CORNER OF THE SOUTHEAST 1/4 OF THE SOUTHWEST 1/4 OF SECTION 27, TOWNSHIP 22 SOUTH, RANGE 29 EAST, ORANGE COUNTY, FLORIDA, THENCE RUN S00°02'08"E ALONG THE EAST LINE OF THE SOUTHEAST 1/4 OF THE SOUTHWEST 1/4 OF THE SOUTHEAST 1/4 OF SAID SECTION 27 A DISTANCE OF 208.71 FEET; THENCE RUN N88°52'46"W A DISTANCE OF 40.00 FEET TO A POINT ON THE WEST RIGHT-OF-WAY LINE OF ORANGE BLOSSOM TRAIL FOR A POINT OF BEGINNING; THENCE RUN S00°02'08"E ALONG SAID WEST RIGHT-OF-WAY LINE A DISTANCE OF 254.00 FEET; THENCE S89°53'56"W A DISTANCE OF 280.35 FEET TO A POINT ON THE EAST RIGHT-OF-WAY LINE OF NORTON STREET; THENCE N00°02'08"W ALONG SAID EAST RIGHT-OF-WAY LINE A DISTANCE OF 259.98 FEET; THENCE S88°52'46"E A DISTANCE OF 280.41 FEET TO THE POINT OF BEGINNING.

SERVICES

WASTEWATER

CITY OF ORLANDO
BUREAU OF WASTEWATER
5100 L.B. MCLEOD ROAD
ORLANDO, FL 32811

UTILITIES

ORLANDO UTILITIES COMMISSION
6003 PERSHING AVENUE
ORLANDO, FL 32822

GAS


TECO PEOPLES GAS
600 W ROBINSON ST
ORLANDO, FL 32801

CABLE

BRIGHT HOUSE NETWORKS, LLC.
844 MAGUIRE ROAD
OCOE, FL 34761
(407) 532-8509

SHEET INDEX

NO.	DESCRIPTION
---	COVER SHEET
V1	BOUNDARY AND TOPOGRAPHIC SURVEY
C0	GENERAL NOTES
C1	SITE PLAN
C1.1	GEOMETRY, STRIPING AND SIGNAGE PLAN
C1.2	MAINTENANCE OF TRAFFIC AND M.O.T. NOTES
C2	DEMOLITION AND EROSION CONTROL PLAN
C3	GRADING AND DRAINAGE PLAN
C4	UTILITY PLAN
C5	SITE DETAILS
C5.1	SITE DETAILS
C6	POTABLE WATER DETAILS
L1	LANDSCAPE PLAN
L2	LANDSCAPE AND IRRIGATION PLAN

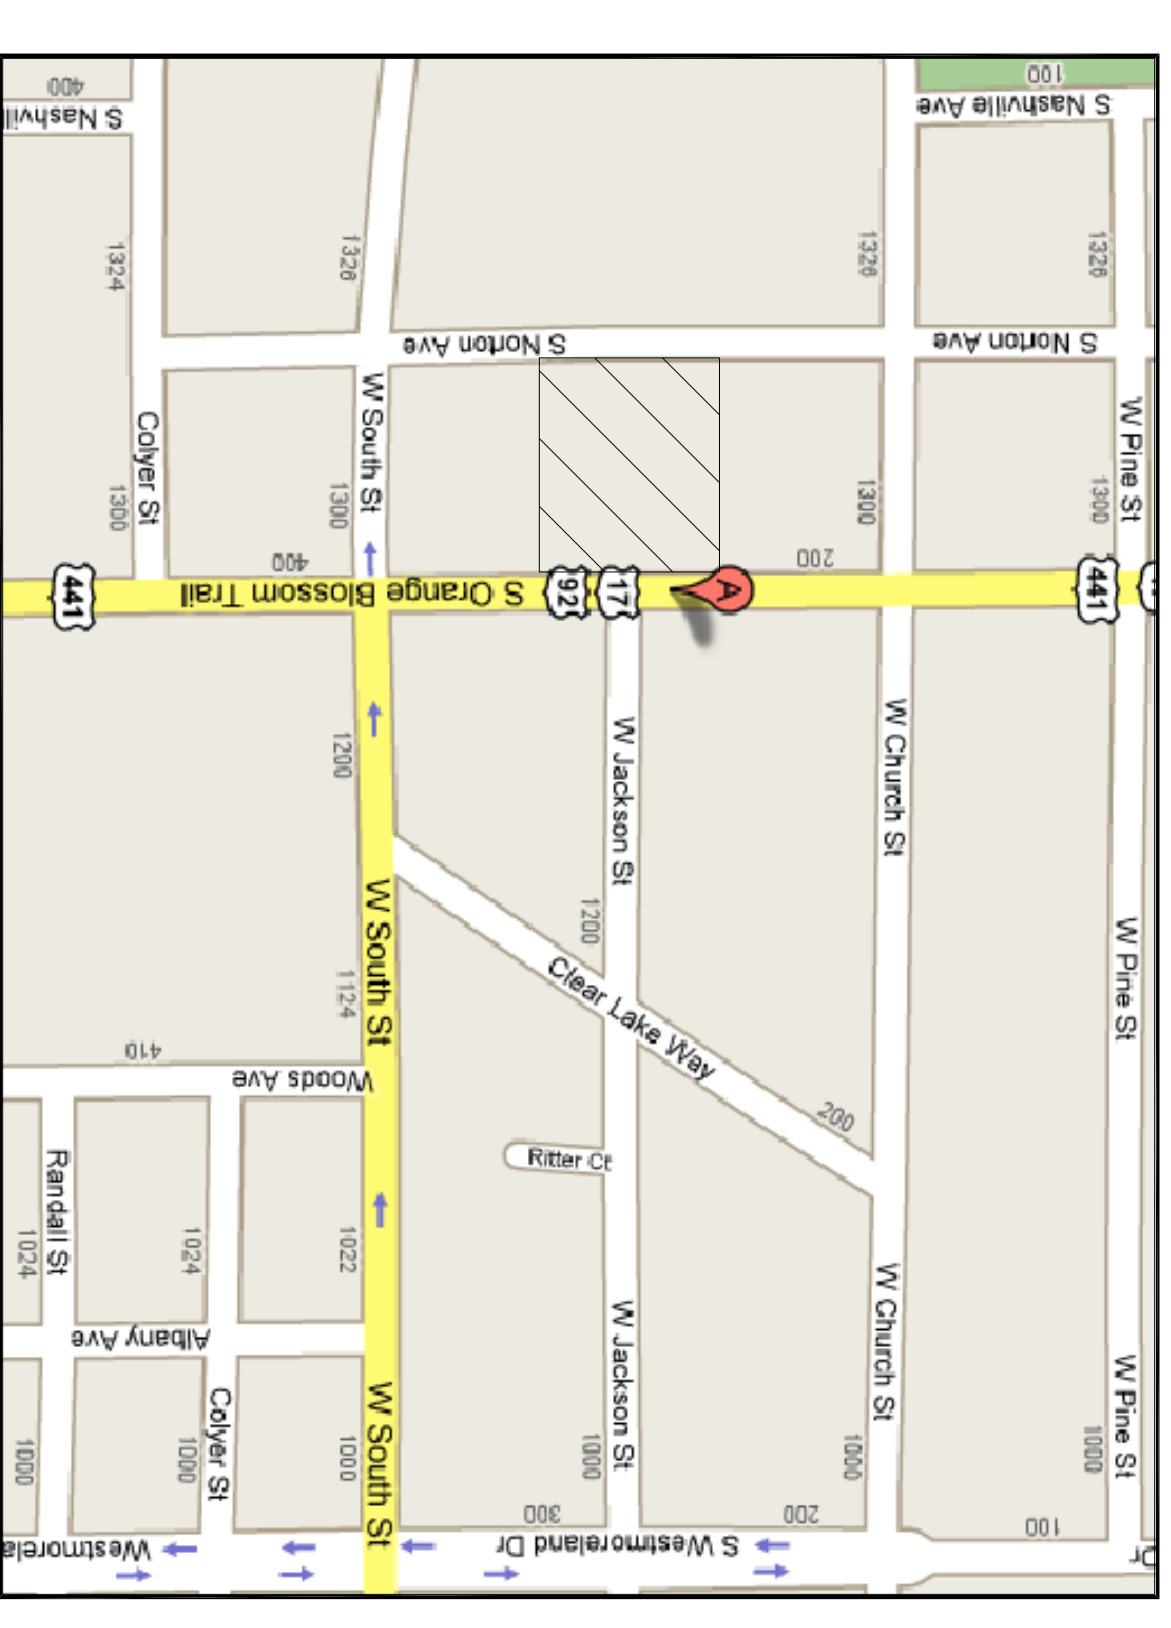

LOCATION MAP 1" = 125'
GOOGLE MAPS (HTTP://MAPS.GOOGLE.COM/)
MAP DATA 2008



AERIAL PHOTOGRAPH 1" = 100'
GOOGLE MAPS (HTTP://MAPS.GOOGLE.COM/)
MAP DATA 2008

PREPARED FOR:

FIRST HAITIAN FREE CHURCH OF
NAZARENE BY FAITH
220 SOUTH ORANGE BLOSSOM TRAIL
ORLANDO, FLORIDA 32805
PH: (407) 999-2694



2504 E. JACKSON STREET
ORLANDO, FL 32803
OFFICE: 407-228-9540
FAX: 407-228-9541
CERTIFICATE OF
AUTHORIZATION No. 27340

NOT FOR CONSTRUCTION
UNLESS SIGNED AND SEALED

SCALE: N.T.S.

DRAWN BY: LCE

APPROVED BY: QL

DATE: 11-05-09

SHEET ----