



RAMP & RETAINING WALL SECTION
 1
 A-10 3/4" = 1'-0"

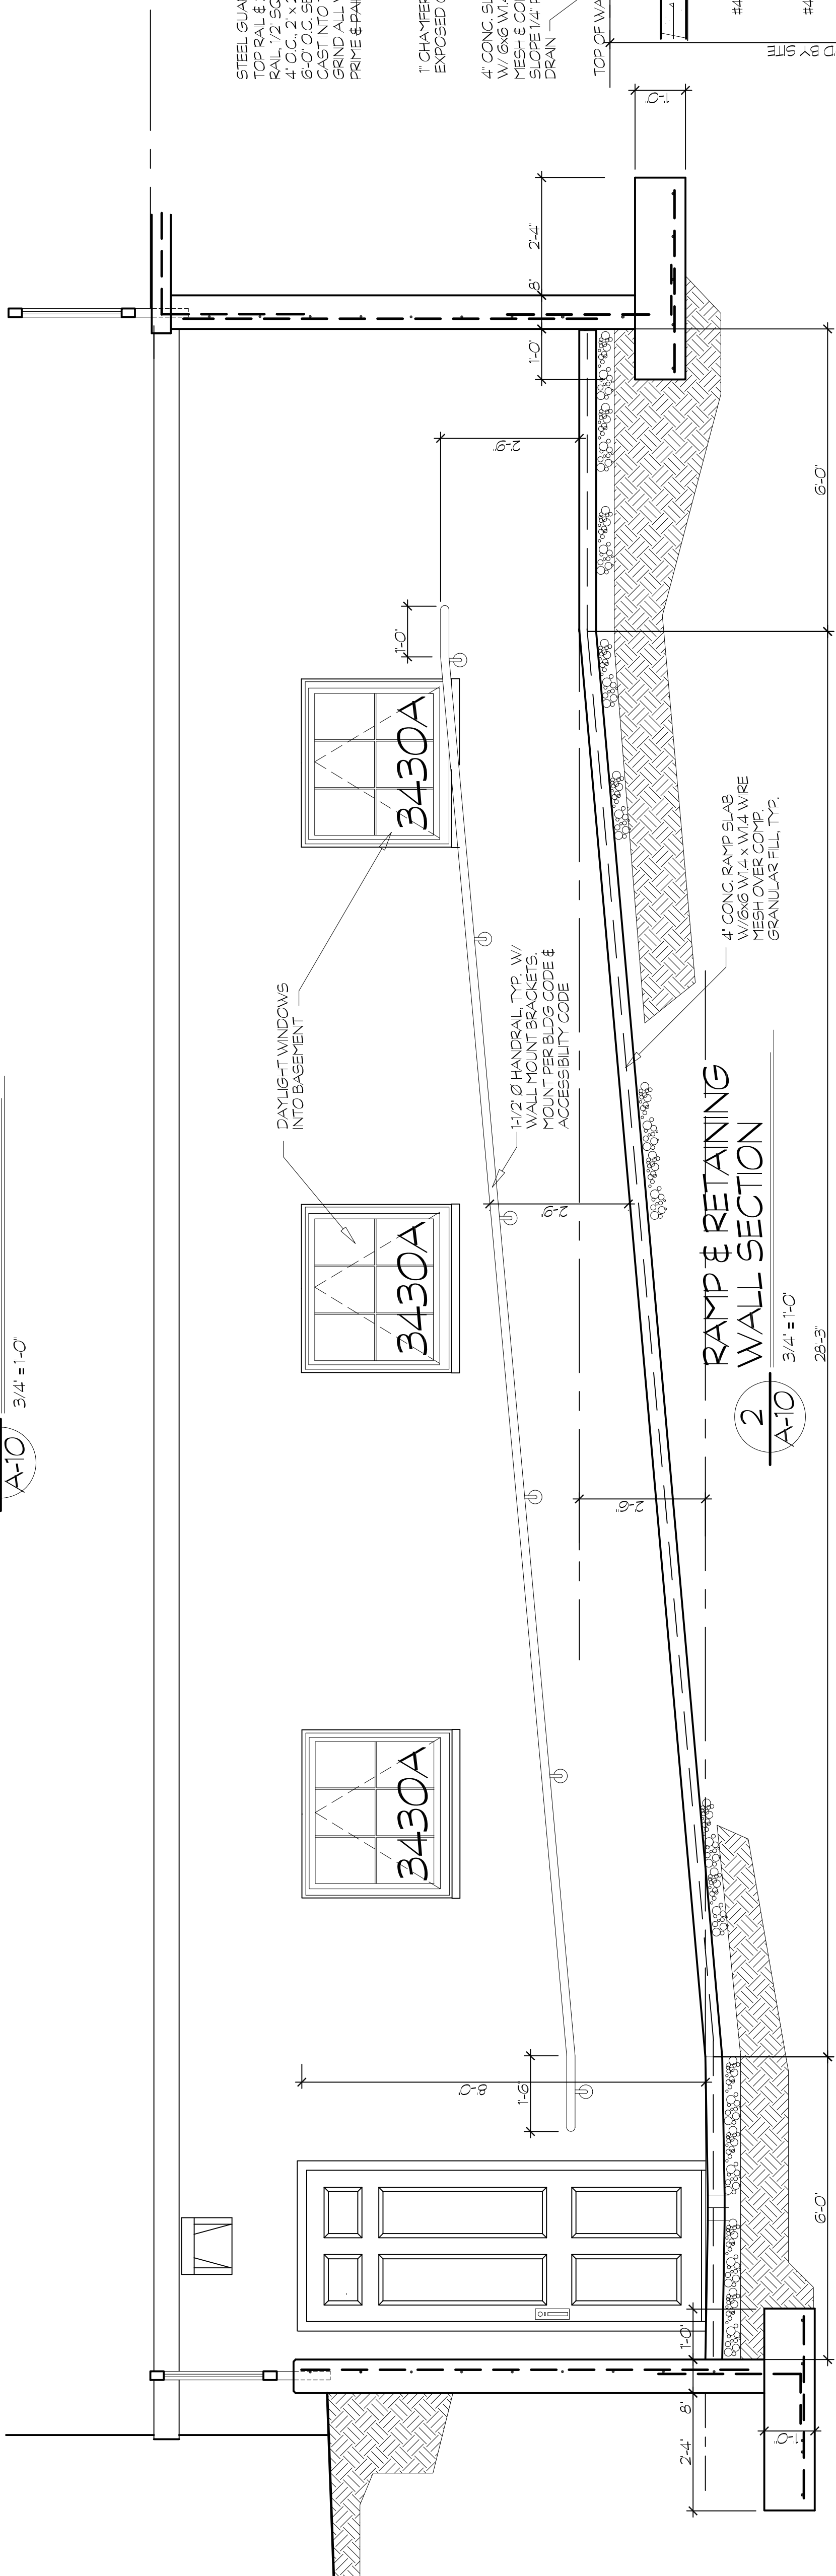

RAMP & RETAINING WALL SECTION
 2
 A-10 3/4" = 1'-0"

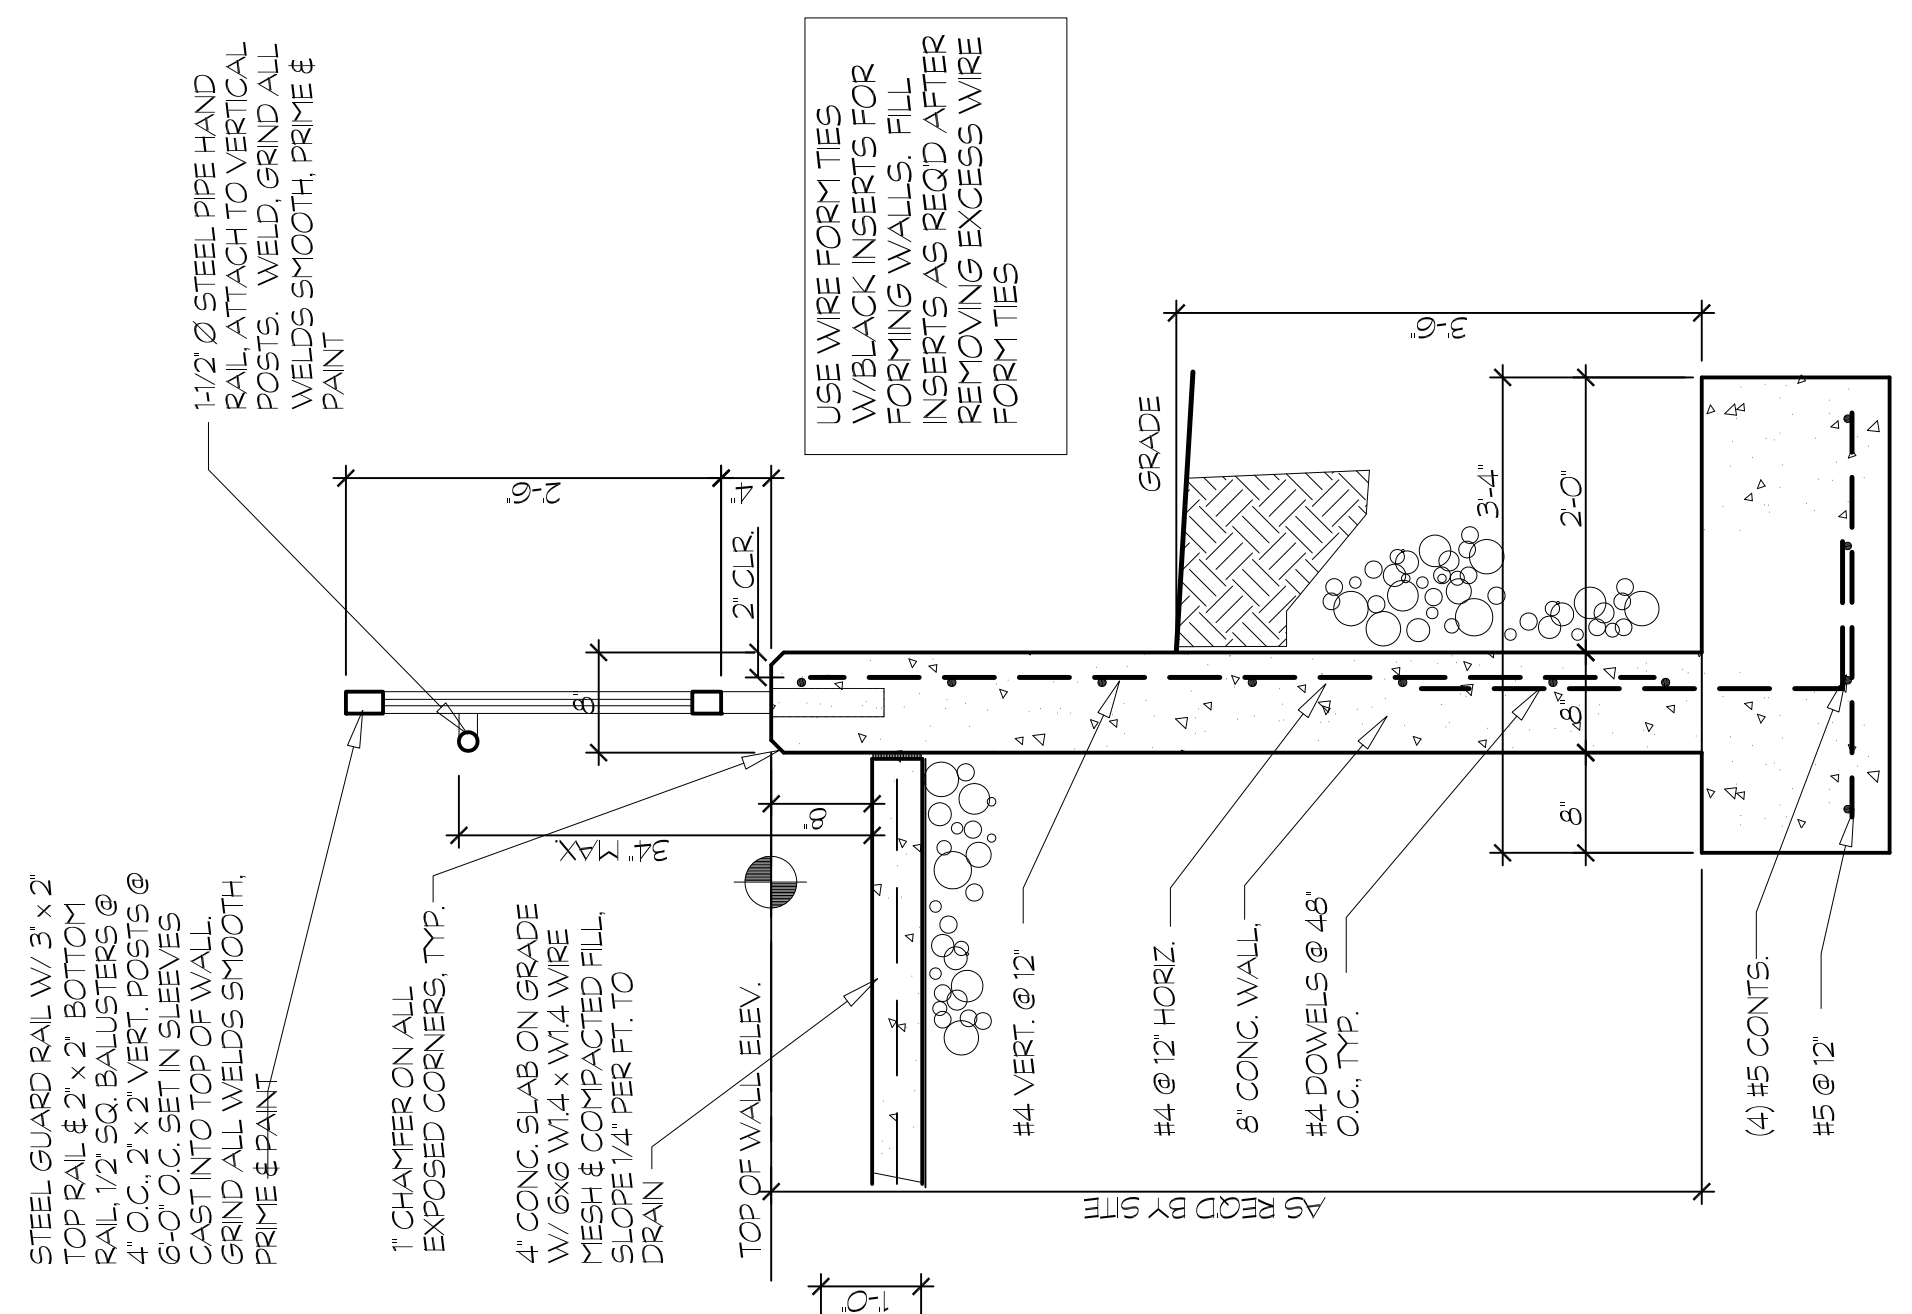

RAMP RETAINING WALL SECTION
 3
 A-10 3/4" = 1'-0"