




SPIRAL STAIRCASE DETAIL
SCALE: 3/4" = 1'-0"

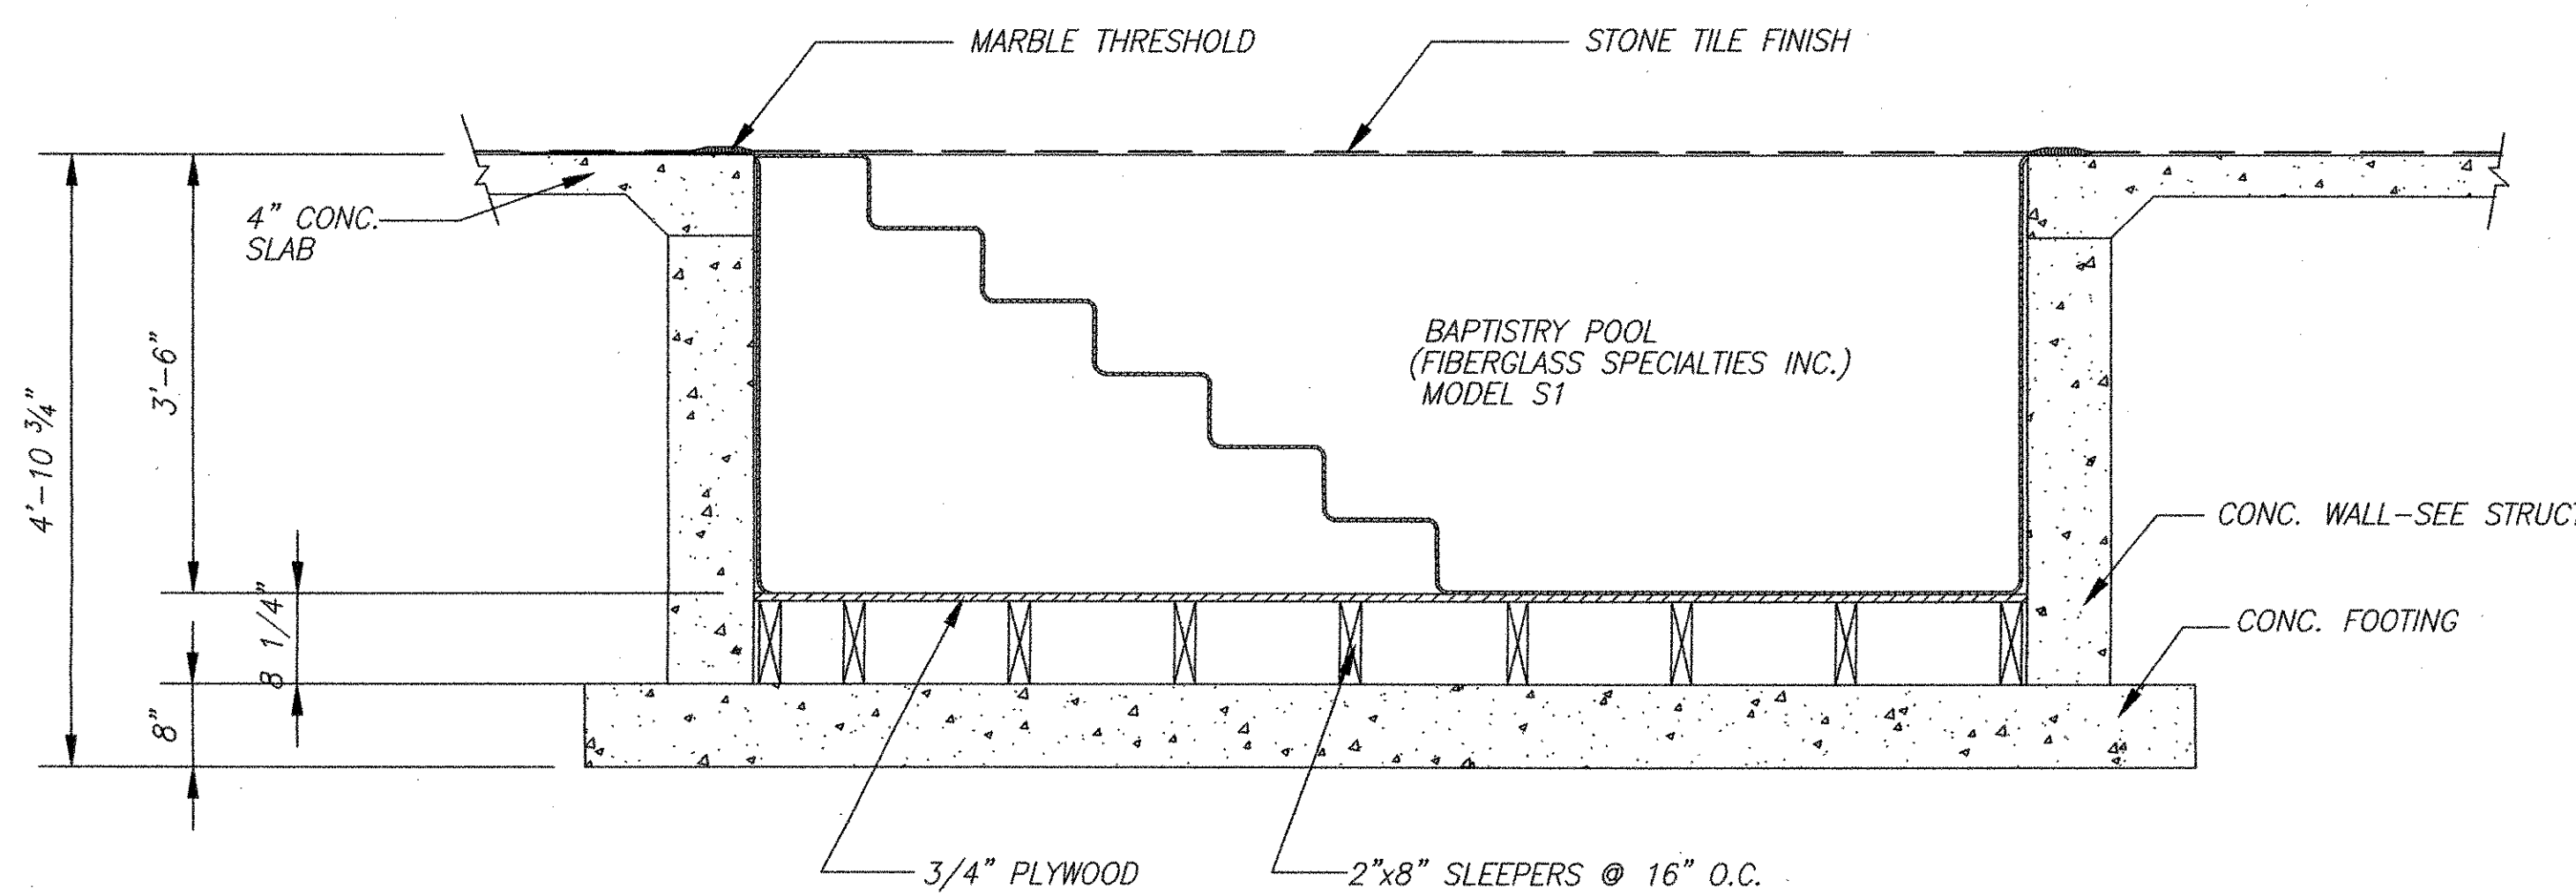


BAPTISTRY POOL DETAIL
SCALE: 3/4" = 1'-0"

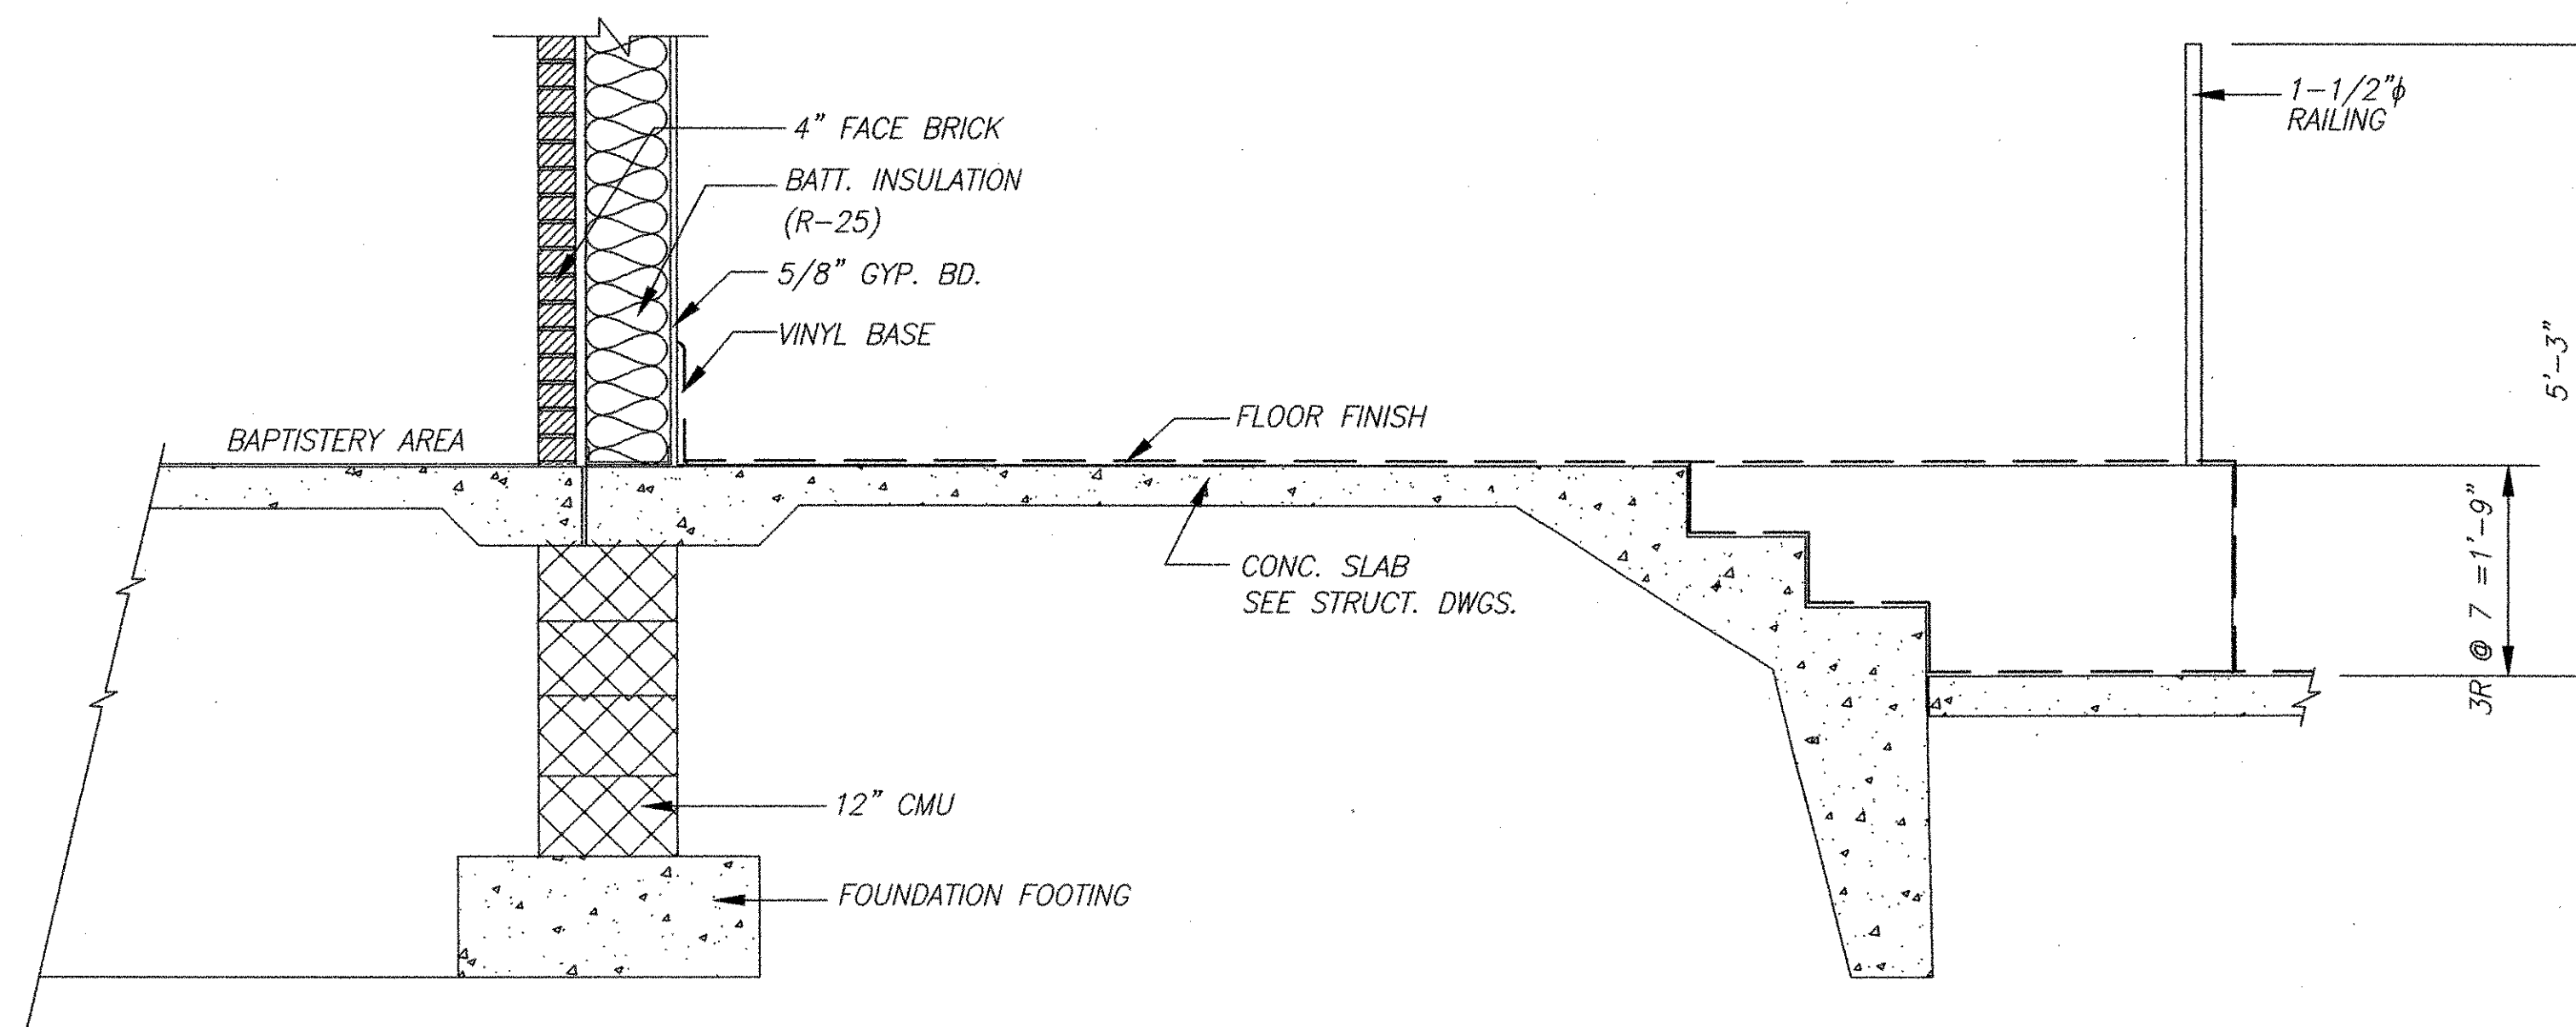

PULPIT DETAIL
SCALE: 3/4" = 1'-0"

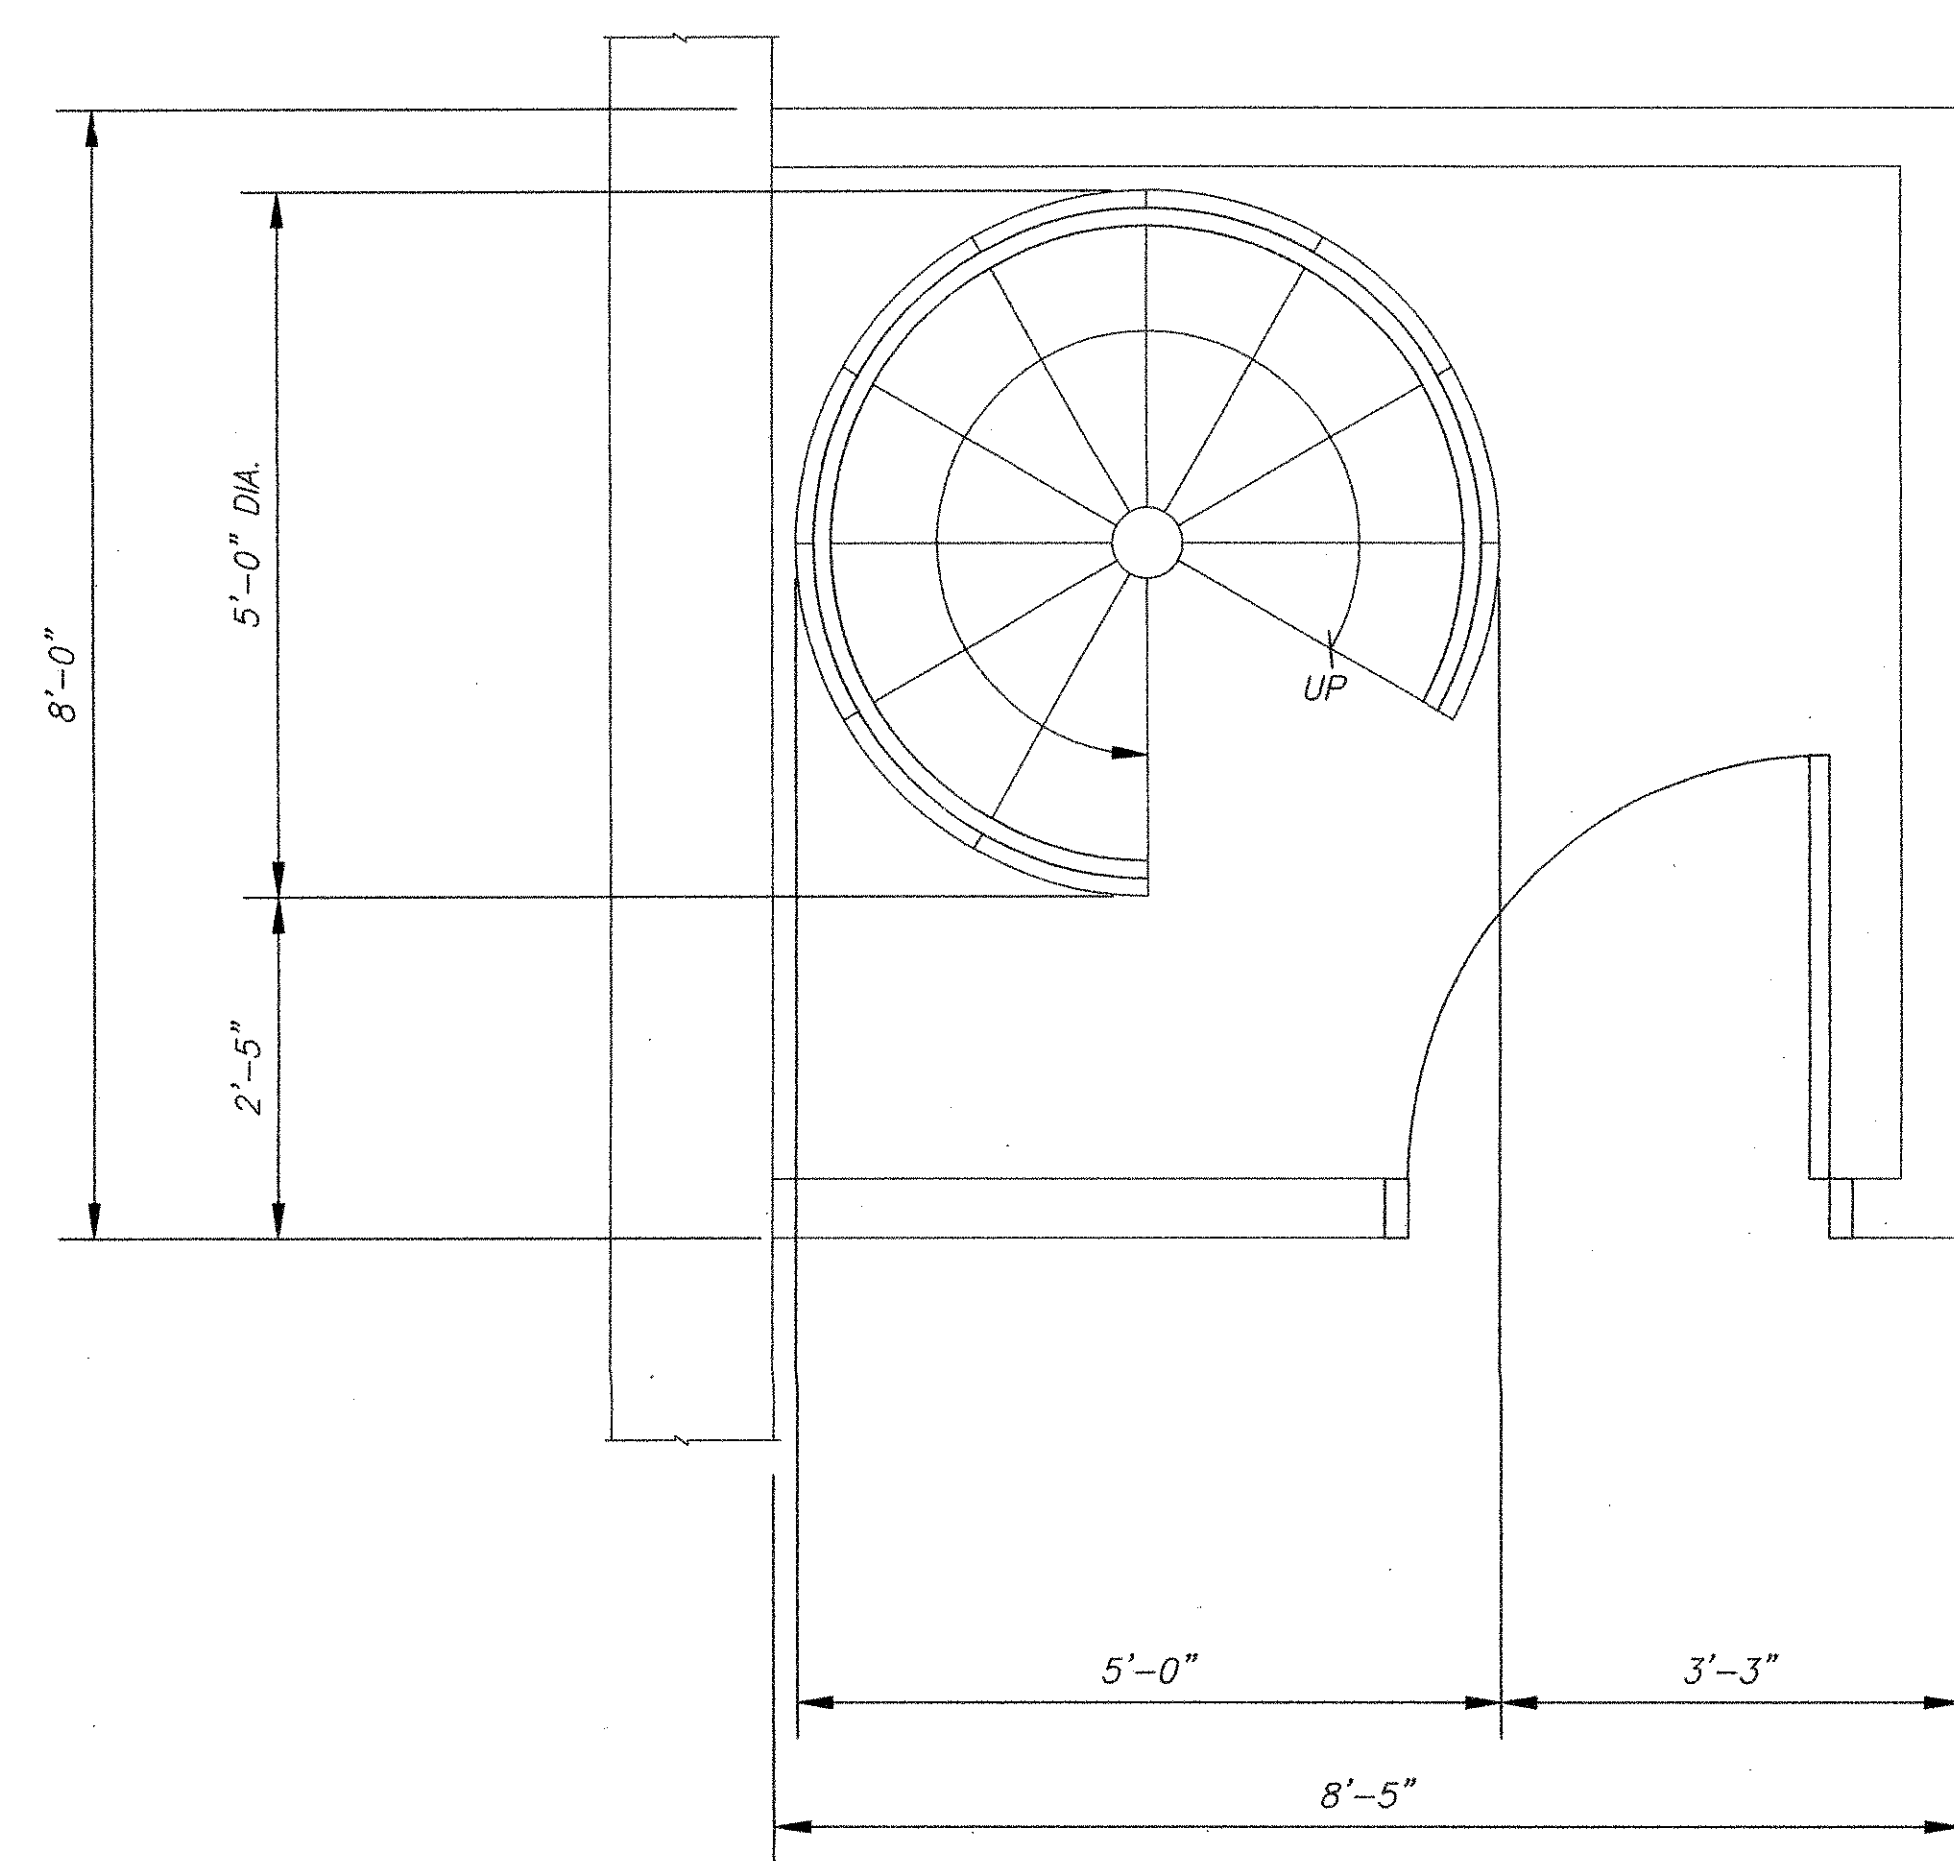

SPIRAL STAIRCASE
SCALE: 3/4" = 1'-0"

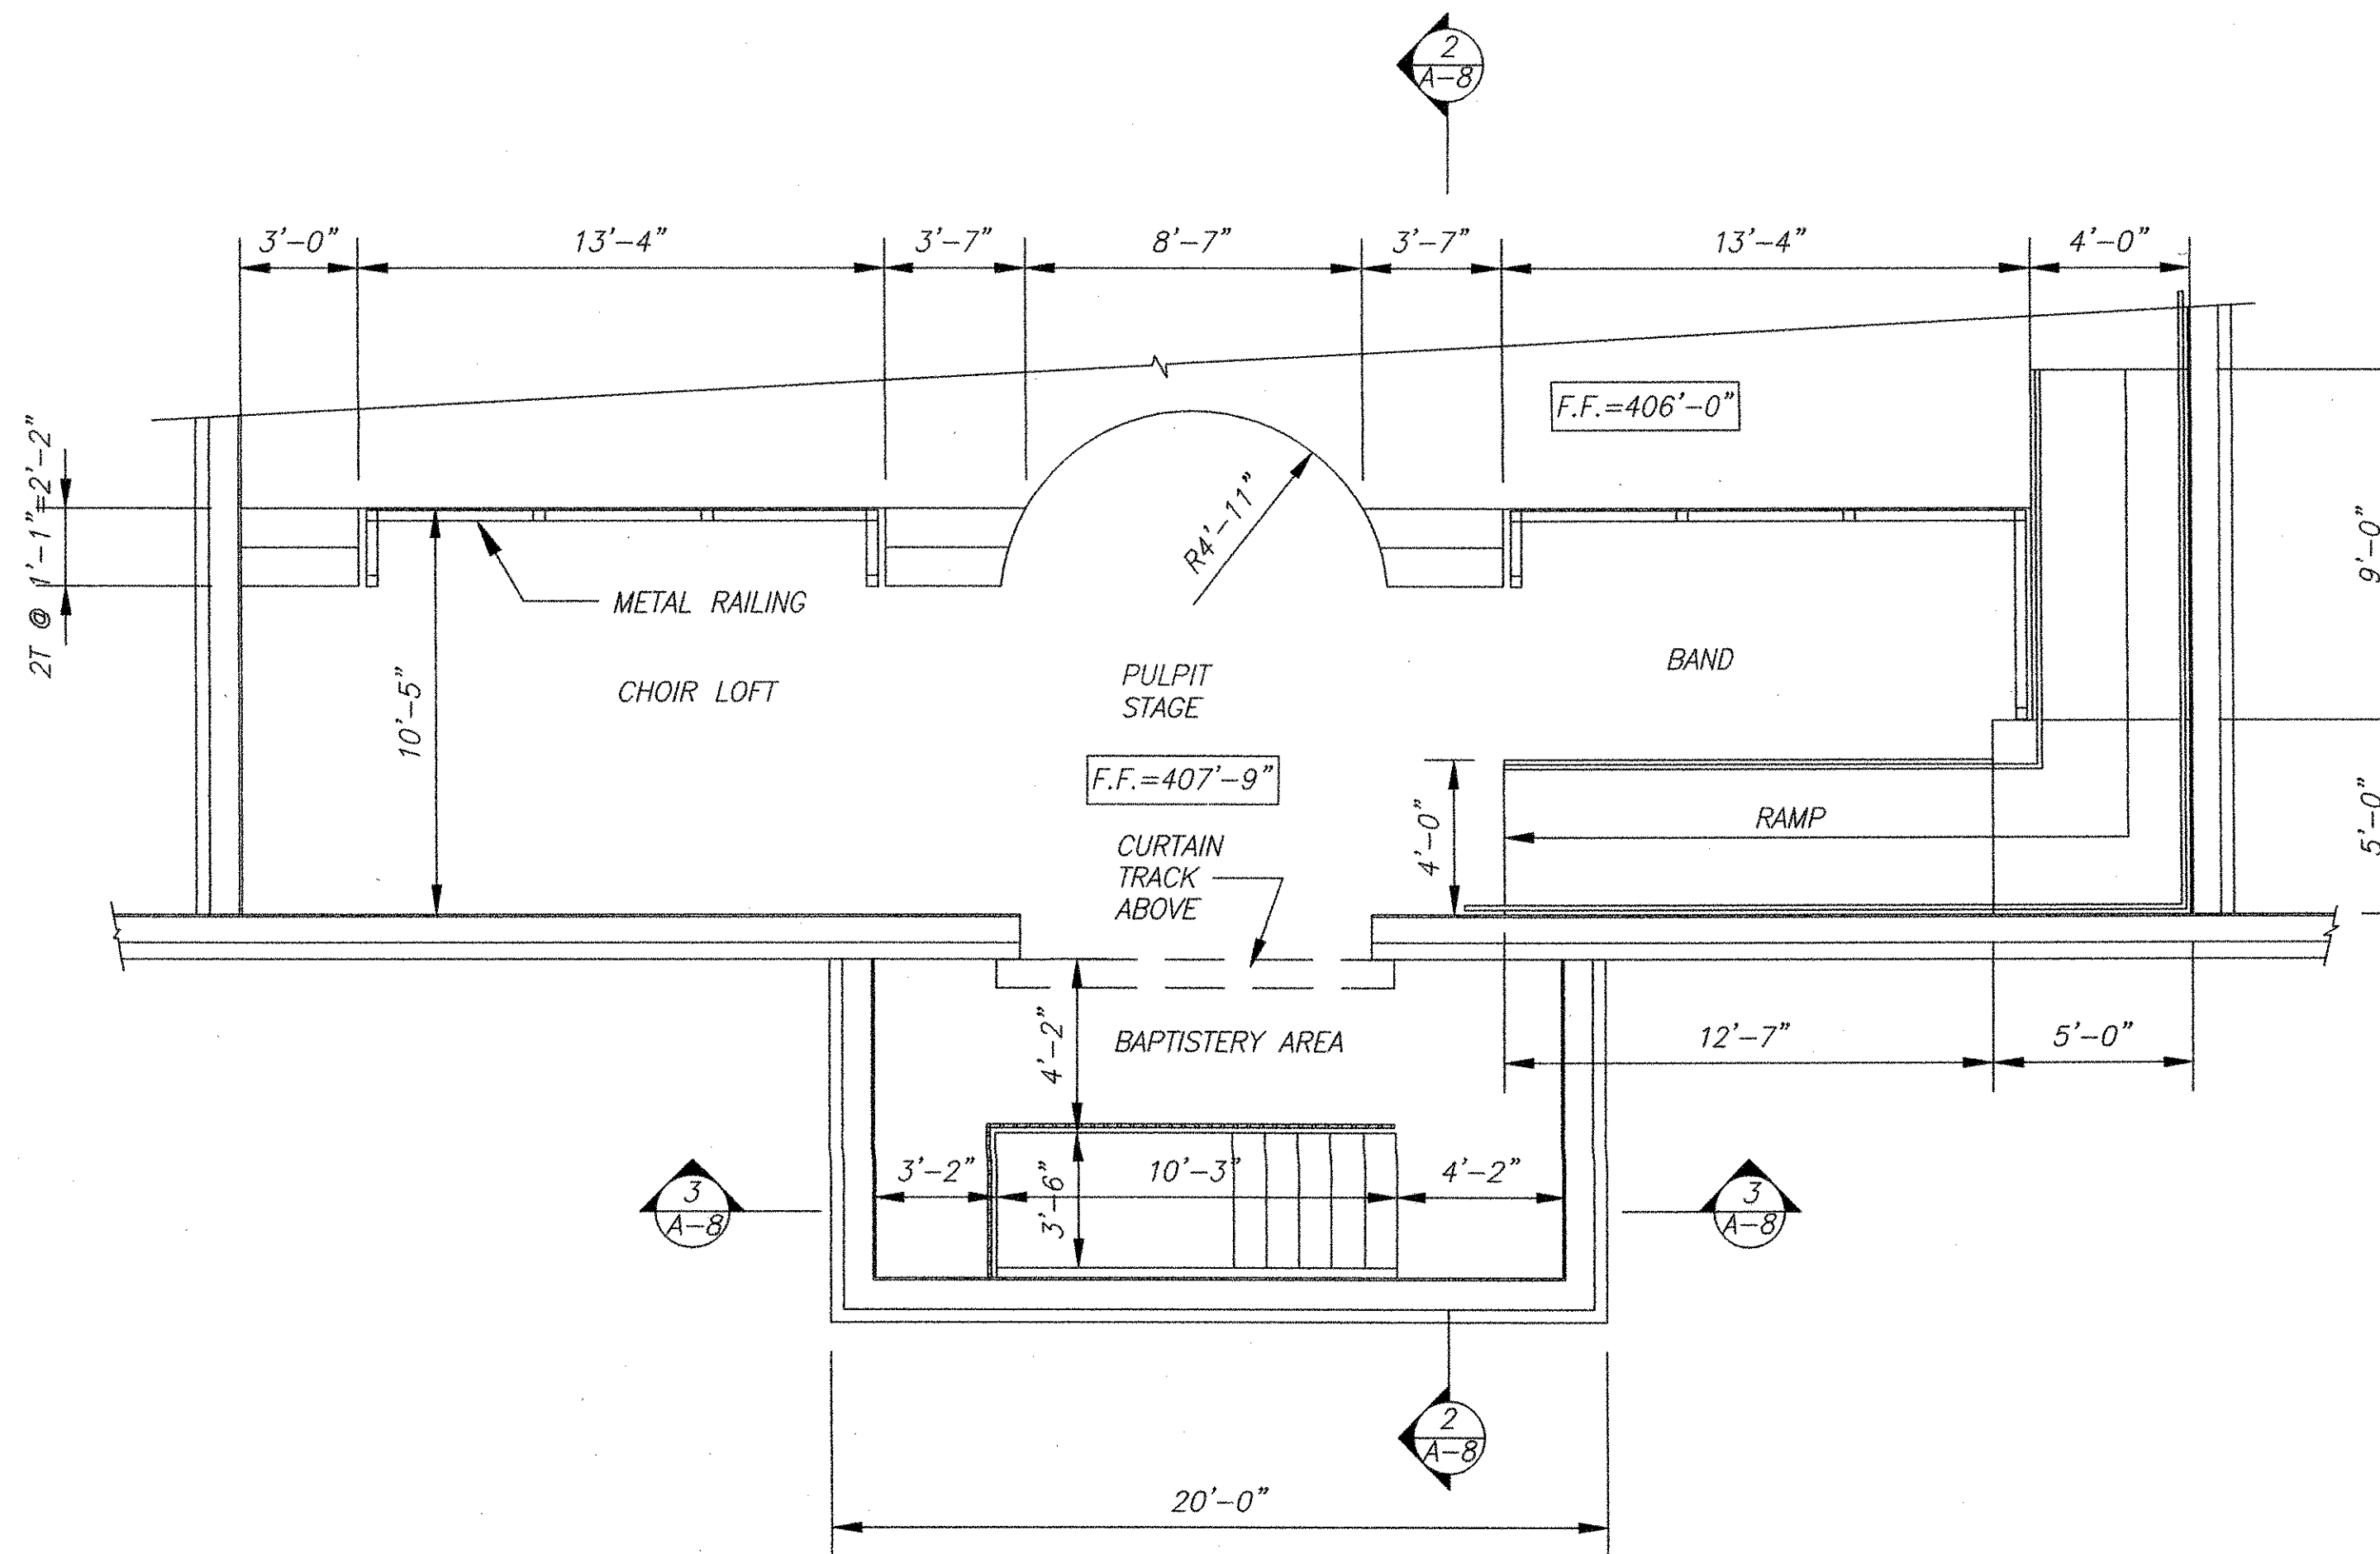


PLAN (PULPIT AND BAPTISTRY)
SCALE: 1/4" = 1'-0"

Copyright, 2005 Philip Aaron Lacy, Architect. All rights reserved. No portion of this document may be reproduced without written permission.

Date:	
Revisions:	

Consultants:

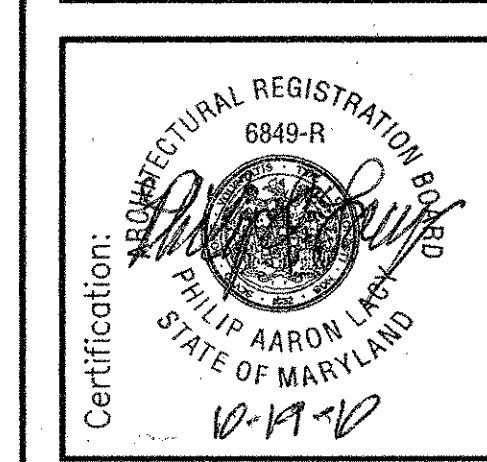

Project Title:
MIRACLE TEMPLE ASSEMBLY OF GOD
SILVER SPRING, MARYLAND 20906
MISCELLANEOUS DETAILS

Philip Aaron Lacy, Architect
6188 Oxon Hill Road, Suite 303
Oxon Hill, Maryland 20745
Phone: 301-567-8223

Date: OCT. 12, 2010
Scale: 3/4" = 1'-0"
Drawn: FCB
Checked: PAL
File No. MTAG_A08

Drawing No.
A-8
of

Professional Certification: I hereby certify that these documents were prepared or approved by me, and that I am duly licensed professional architect under the laws of the State of Maryland Architectural License number 6849 with expiration date of 11/18/2011.