




Part 'A' No Sca

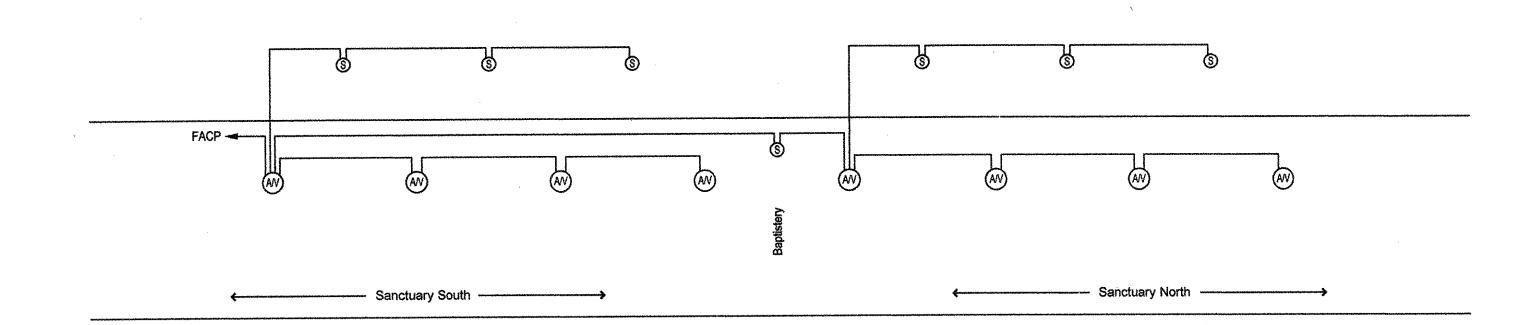


Part 'B' No Scale

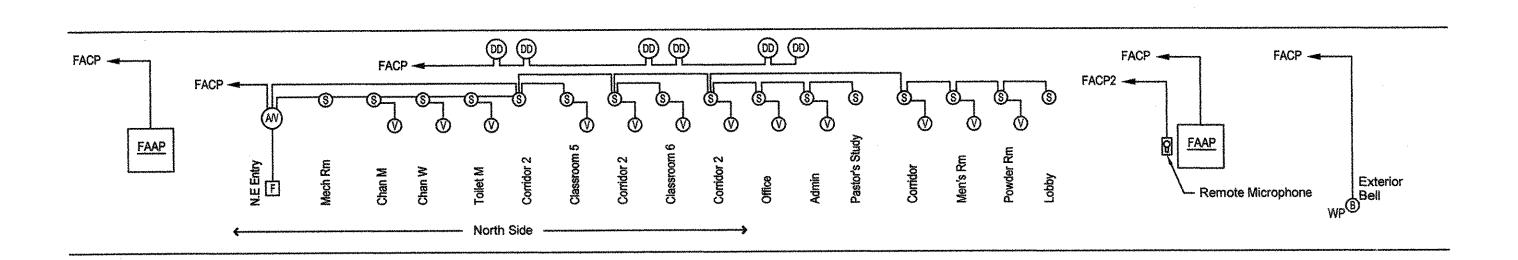

Fire Alarm Schematic
Part 'C' No Scale

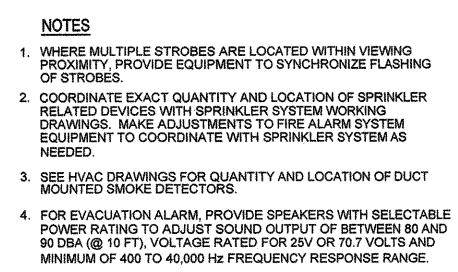

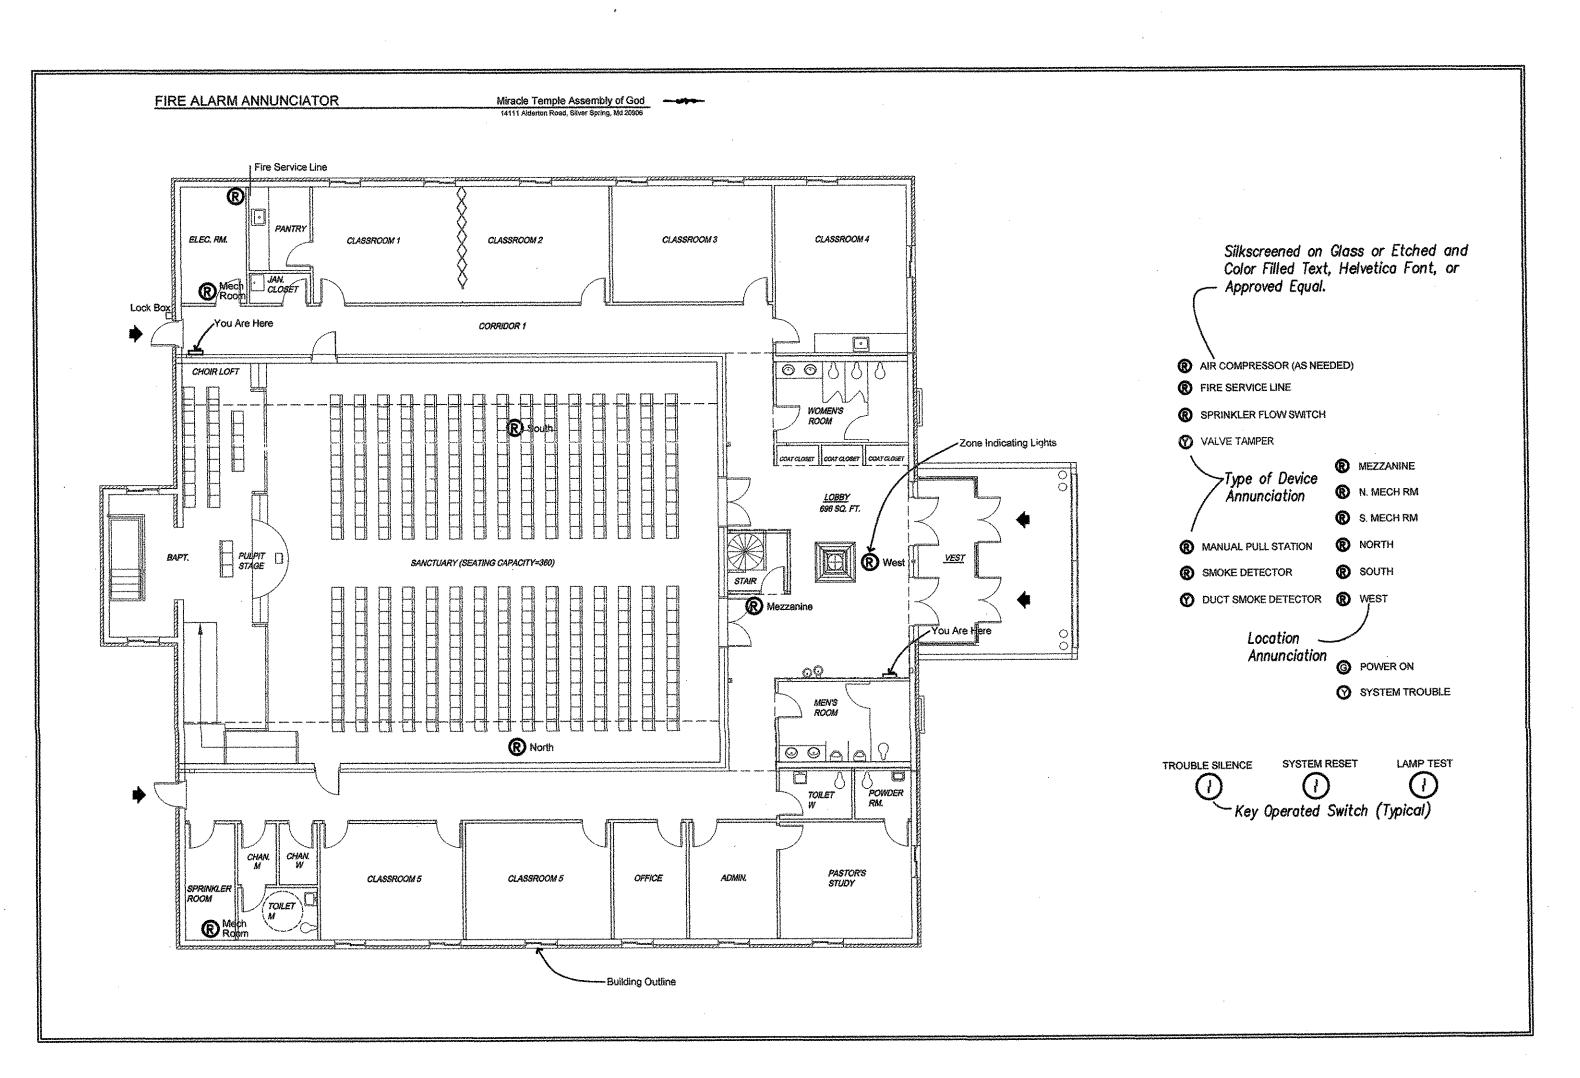

Fire Alarm Annunciator

Approx. 2/3 Full Size


ENGINEERS, INC.


1984 Chain Bridge Road Suite 200

Malean, VA 22102

(703) 847-0180 Fax (703) 847-0182

Revisions:

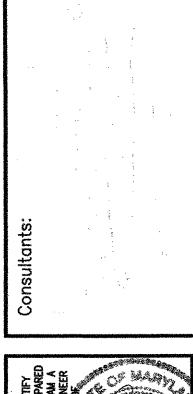

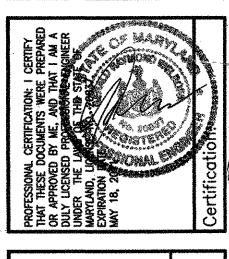

MIRACLE TEMPLE ASSEMBLY OF GOD
14111 ALDERTON ROAD
SILVER SPRING, MARYLAND 20906

Philip Aaron Lacy, Architect 6188 Oxon Hill Road, Suite 303 Oxon Hill, Maryland 20745 Phone: 301-567-8223

Date: OCTOBER 12, 2010

Scale: NONE

Drawn: ST

Checked: RW

File No. F:1PROJ12010110003

Drawing No.

E - 5