
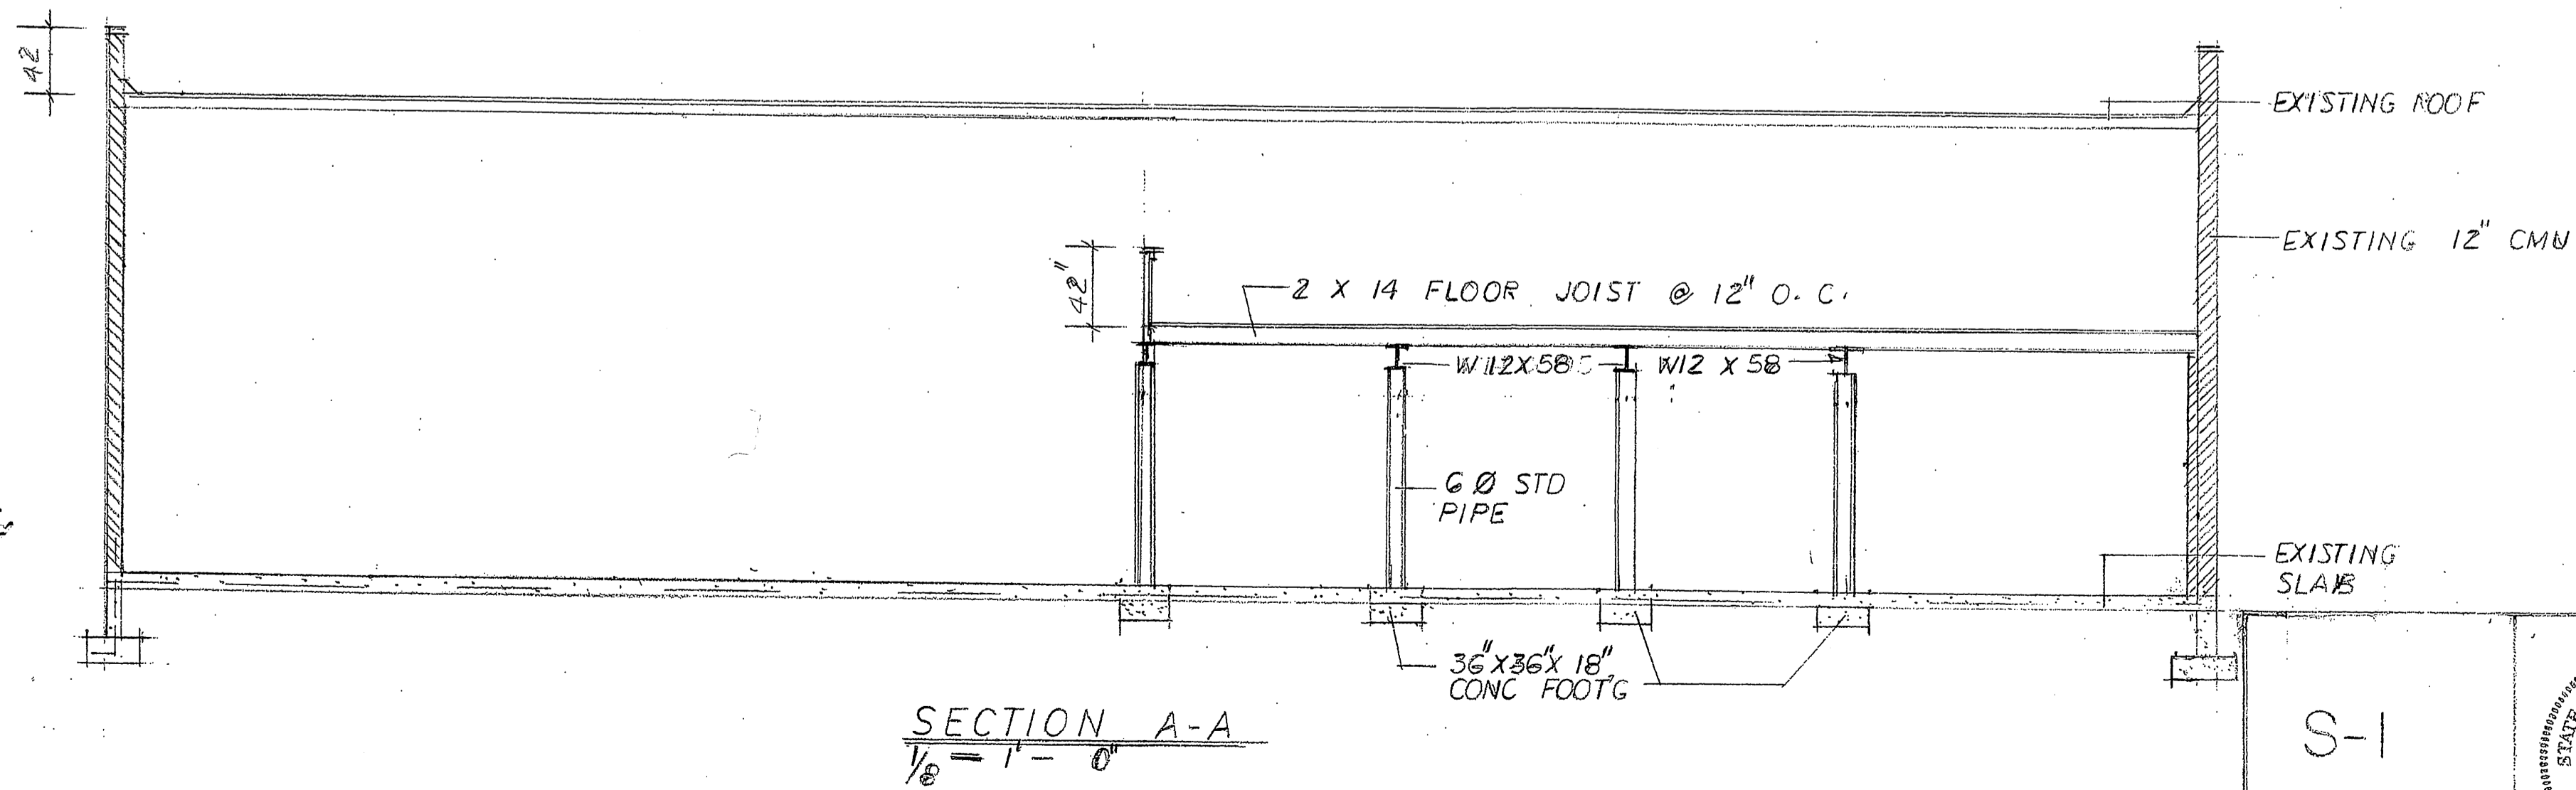


SECOND FLOOR PLAN  
 1/4" = 1'-0"

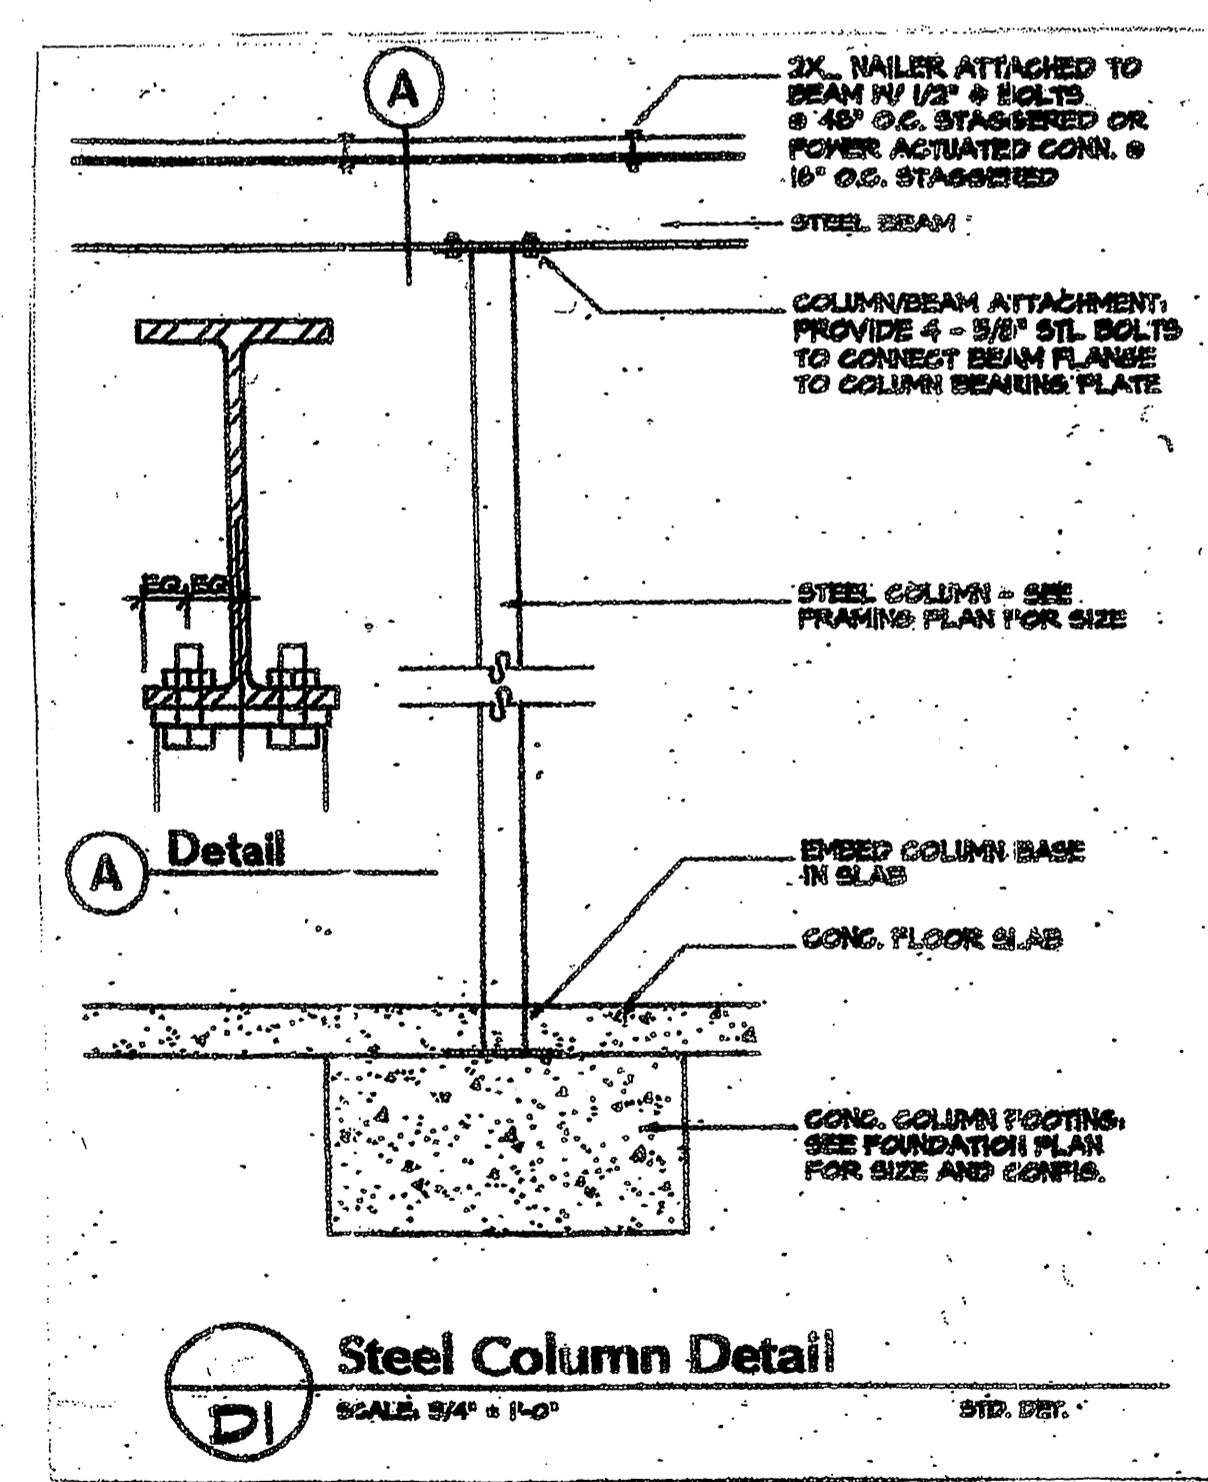

S-1		<b>STRUCTURAL PLAN</b> AGAPE Life Center Permit # B0223284 6 Feb 08	S 1
-----	--	--	-----