



SECTION C

SCALE: 1/8" = 1'-0"

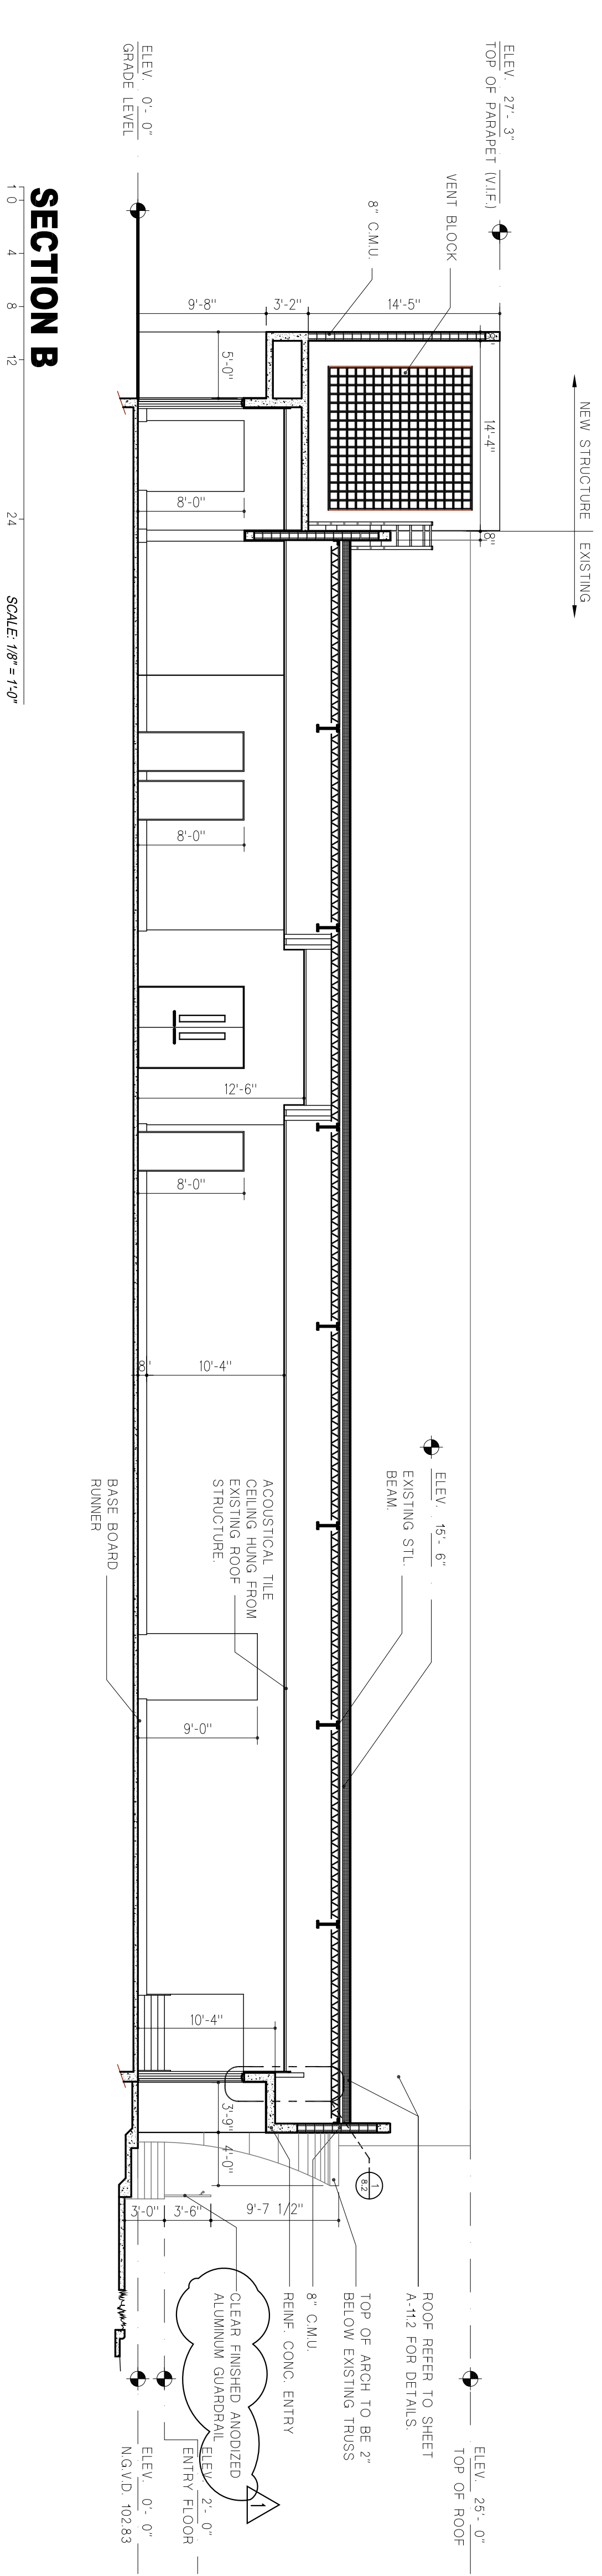

SECTION B

SCALE: 1/8" = 1'-0"

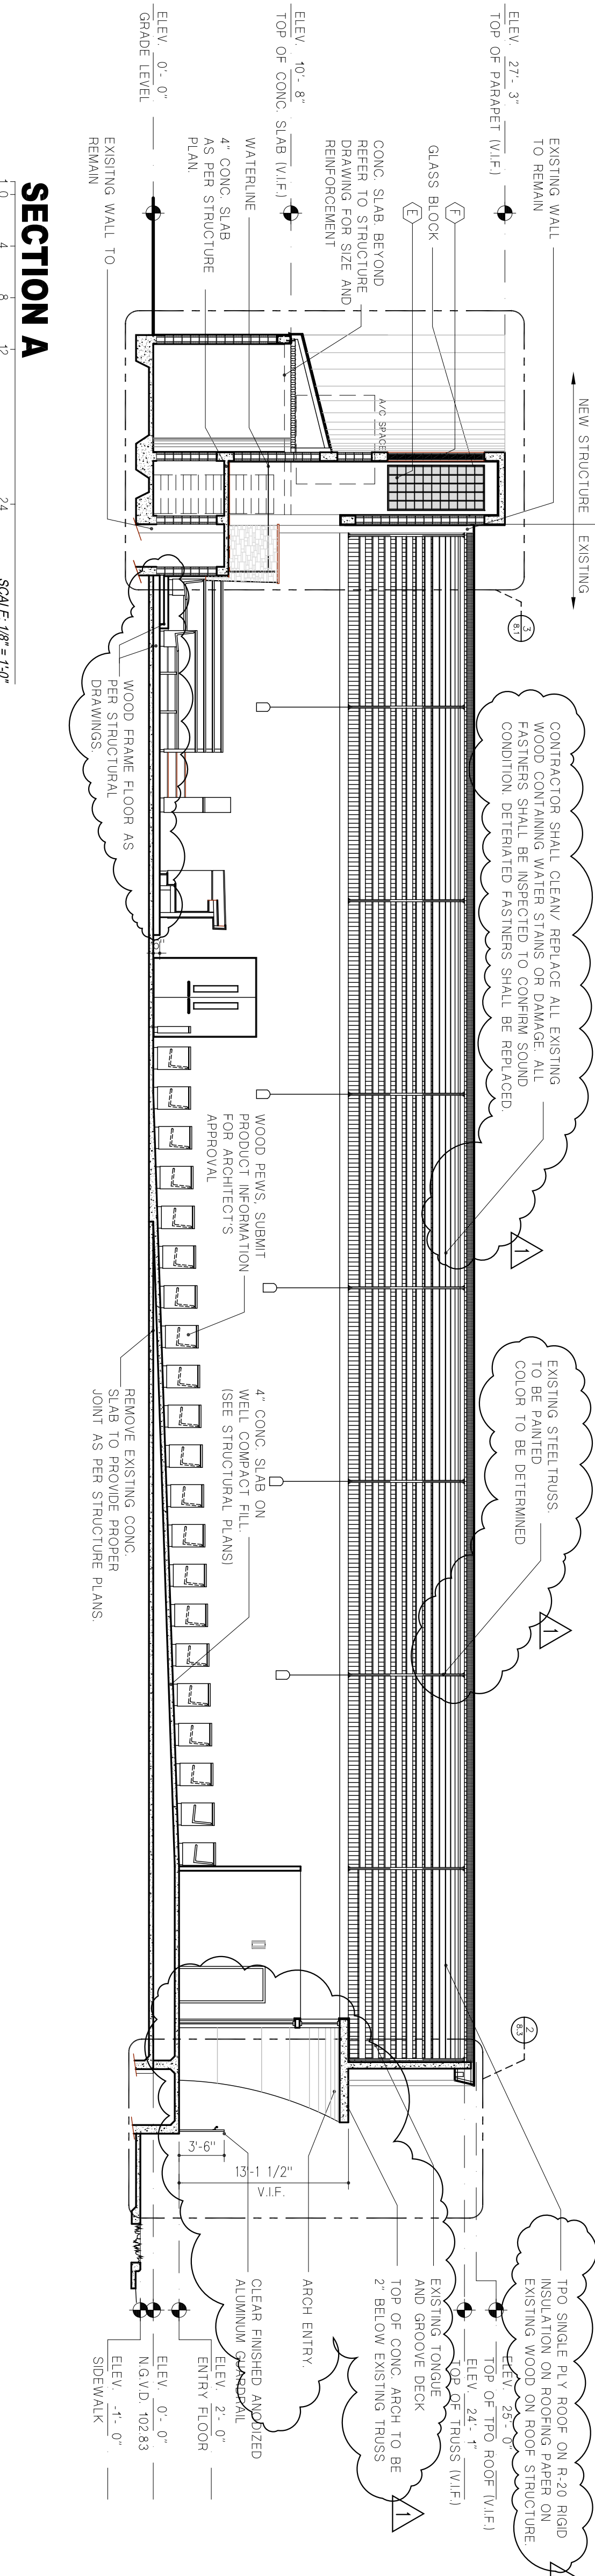

SECTION A

SCALE: 1/8" = 1'-0"