
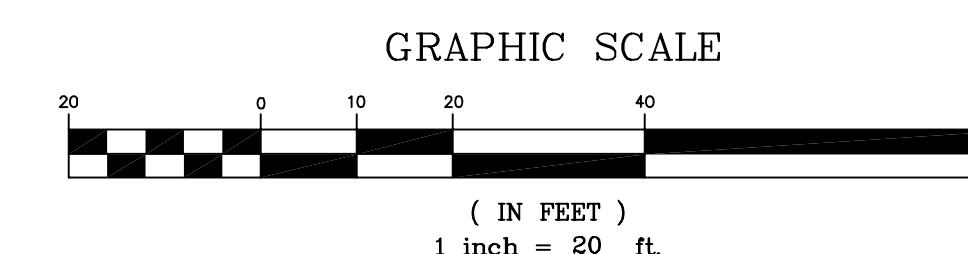


NOTES

1. STABILIZED CONSTRUCTION ENTRANCE IN ACCORDANCE WITH DETAIL NO. 1 PG. A-1-3 DOH.
2. SILT FENCE IN ACCORDANCE WITH DETAIL NO. 4 PG. B-5-3 DOH.
3. CURB INLET PROTECTION IN ACCORDANCE WITH DETAIL NO. 6C PG B-7-7 DOH.
4. INLET PROTECTION INLET TO UTILIZE DETAIL 6A PG. B-7-5 DOH.

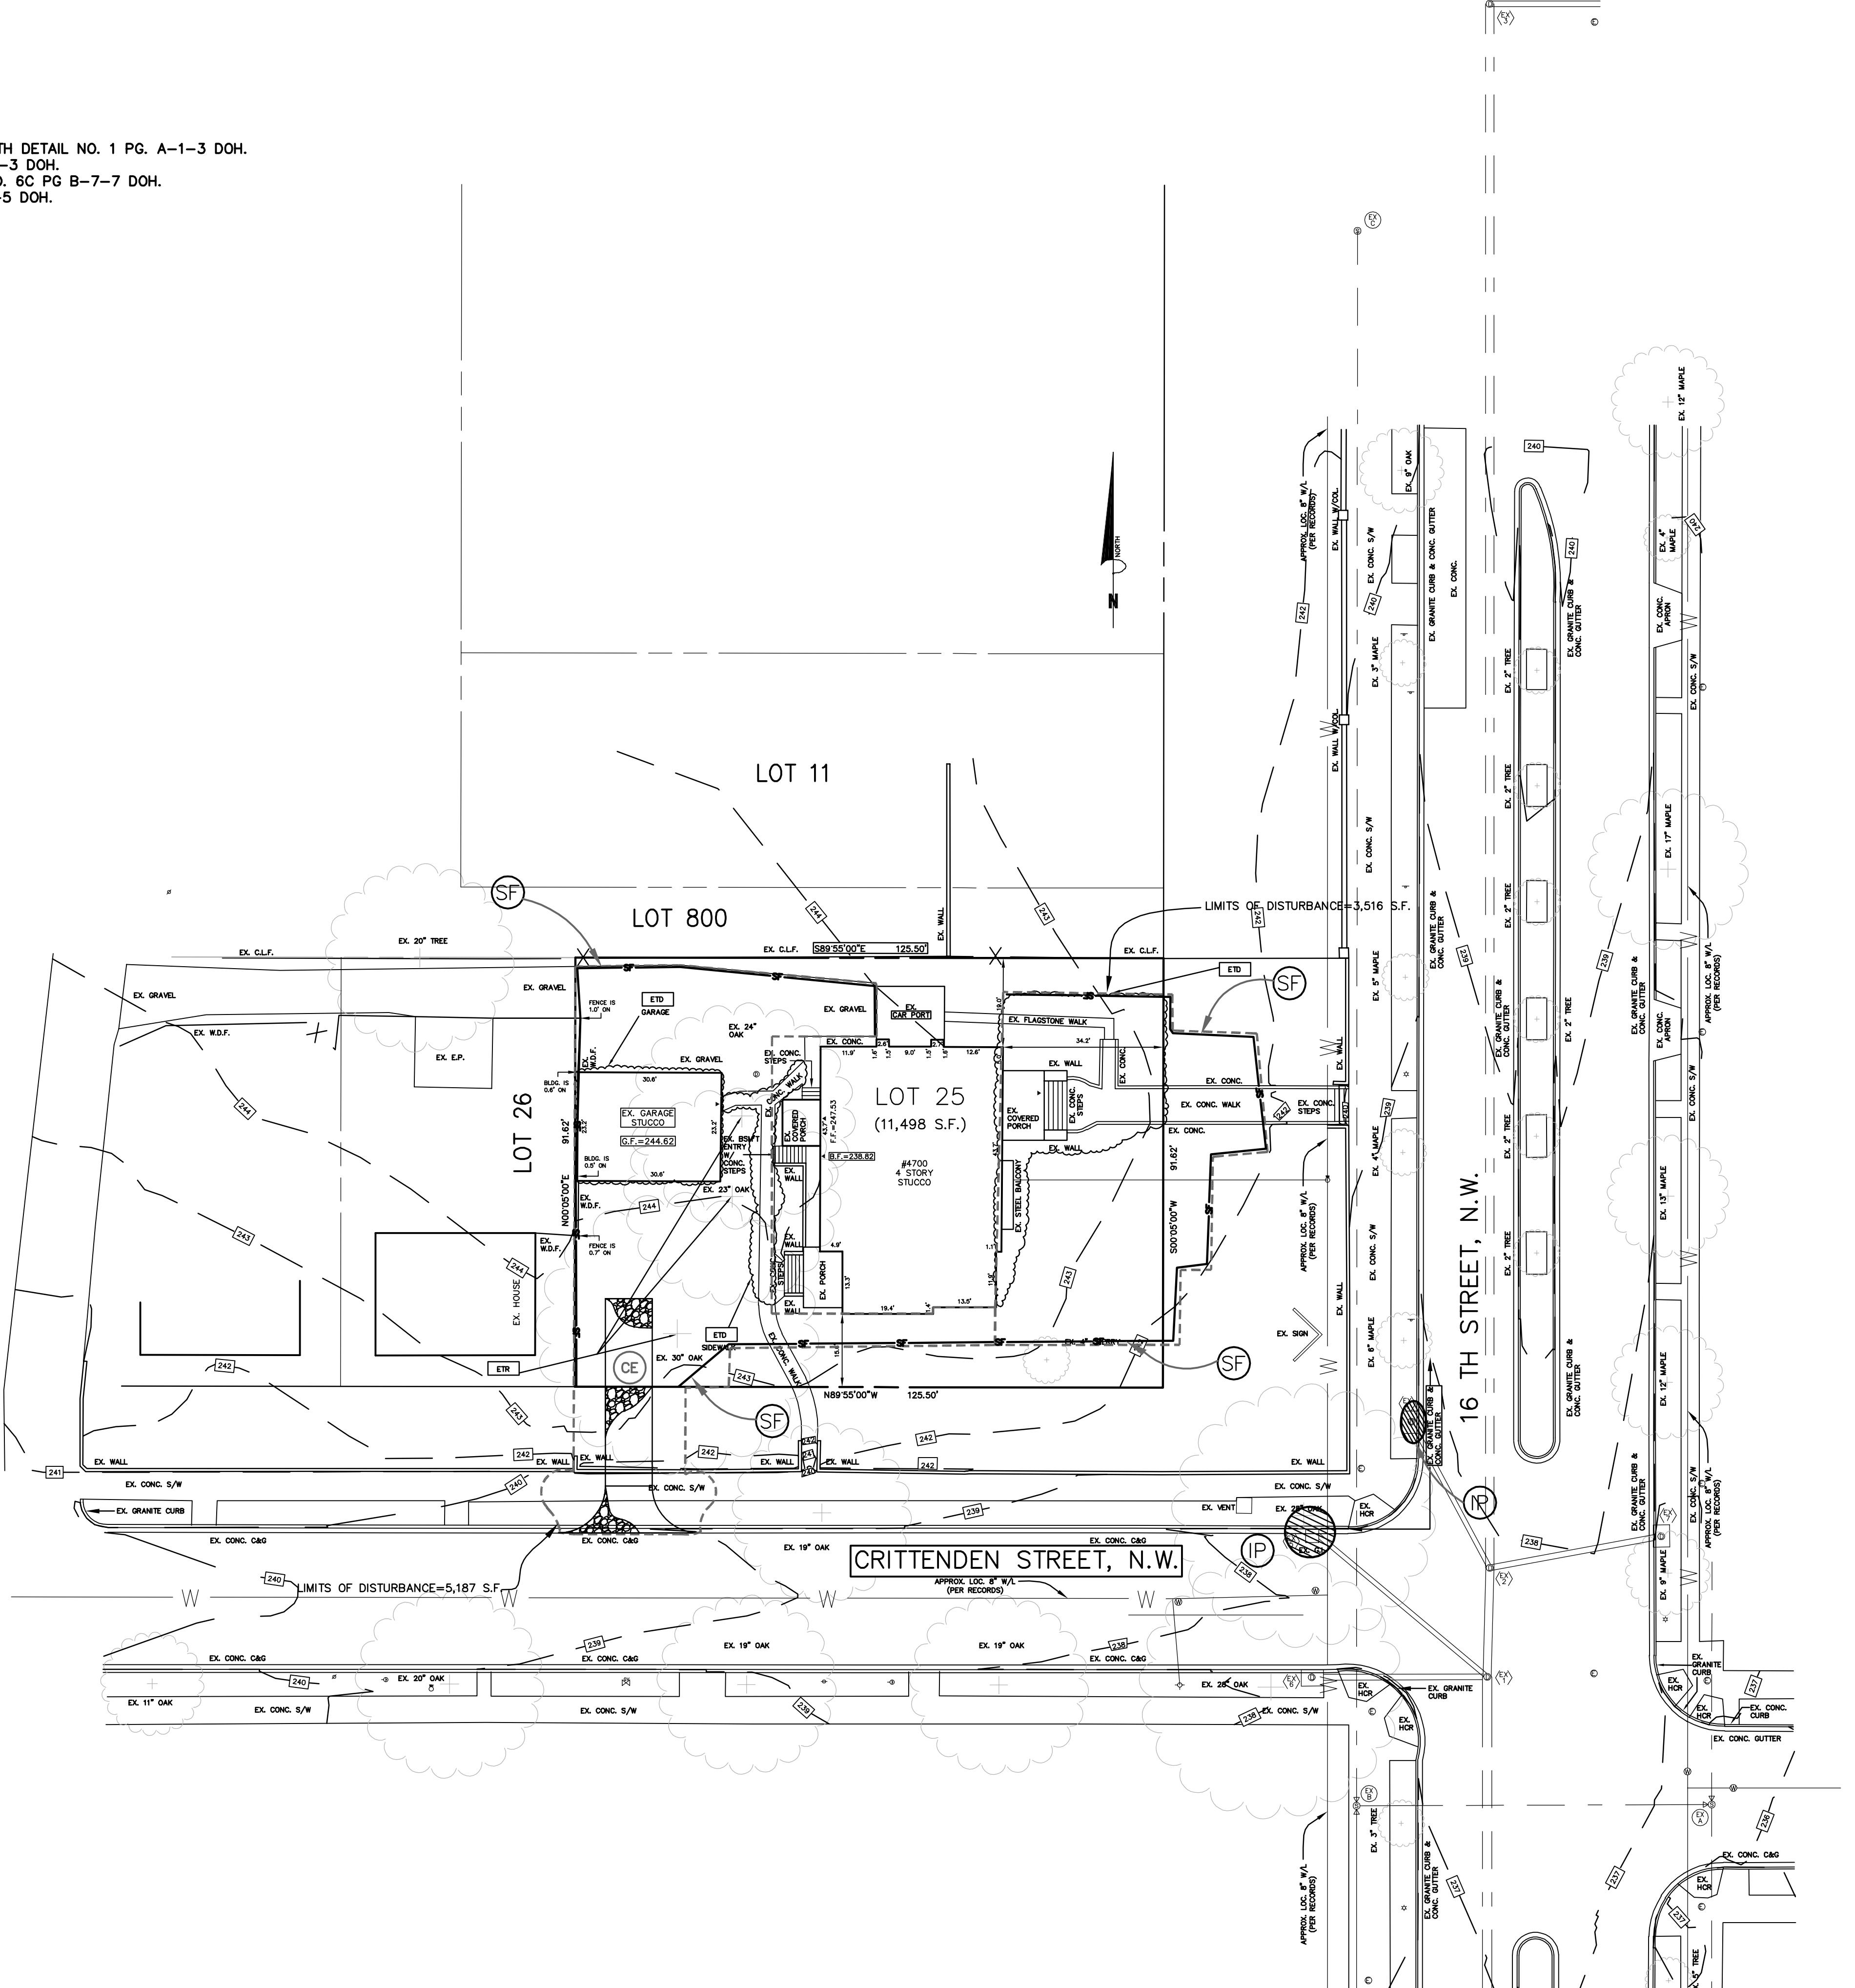

WASHINGTON SEVENTH DAY BAPTIST CHURCH

WASHINGTON

PHASE I - EROSION AND SEDIMENT CONTROL PLAN

DISTRICT OF COLUMBIA

WASHINGTON

PLAN STATUS	7/15/08 REV. PER DOT
COMMENTS	
DATE	DESCRIPTION
PAP	PAP
DESIGN	ACM
DRAWN	CHKD

SCALE: H: 1"-20' V: 1"-2'

JOB No. PAP-700125

DATE : AUGUST, 2007

FILE No. 2007-02-WBC-DC

SHEET C-5.00

File name : C:\Word Projects\2005\Washington Seventh Day Baptist Church\Conceptual\CDP-ESCI-PLAN.dwg

PA PHILLIPS CONSULTING L.L.C.
39 Poplar View Drive
Stafford, Virginia 22554
Phone: (540) 720-5988
Fax: (540) 720-4173
e-mail: paconsulting@highspeedinternet.com
o PA Phillips Consulting, L.L.C.

PA PHILLIPS CONSULTING